



Date _____

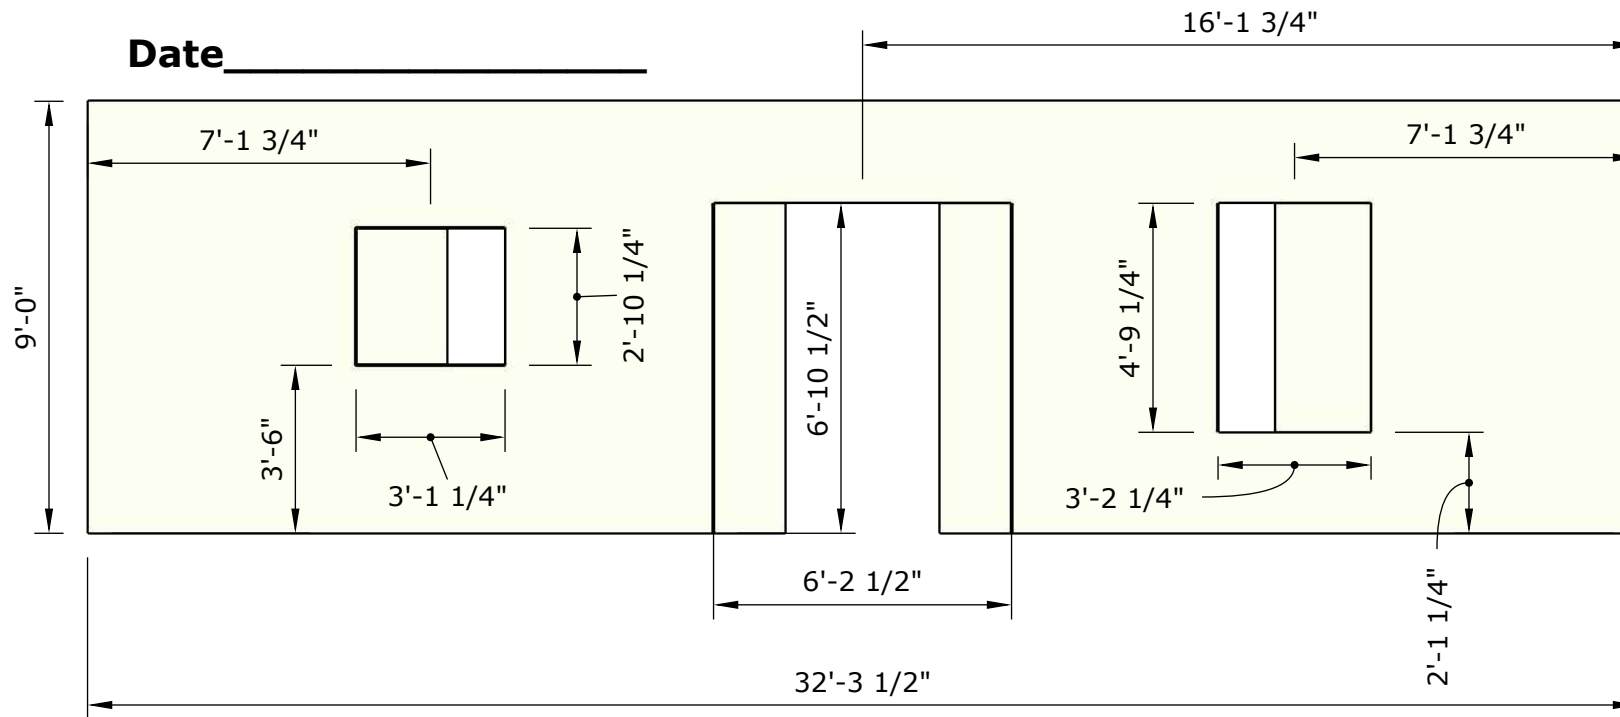

Back wall

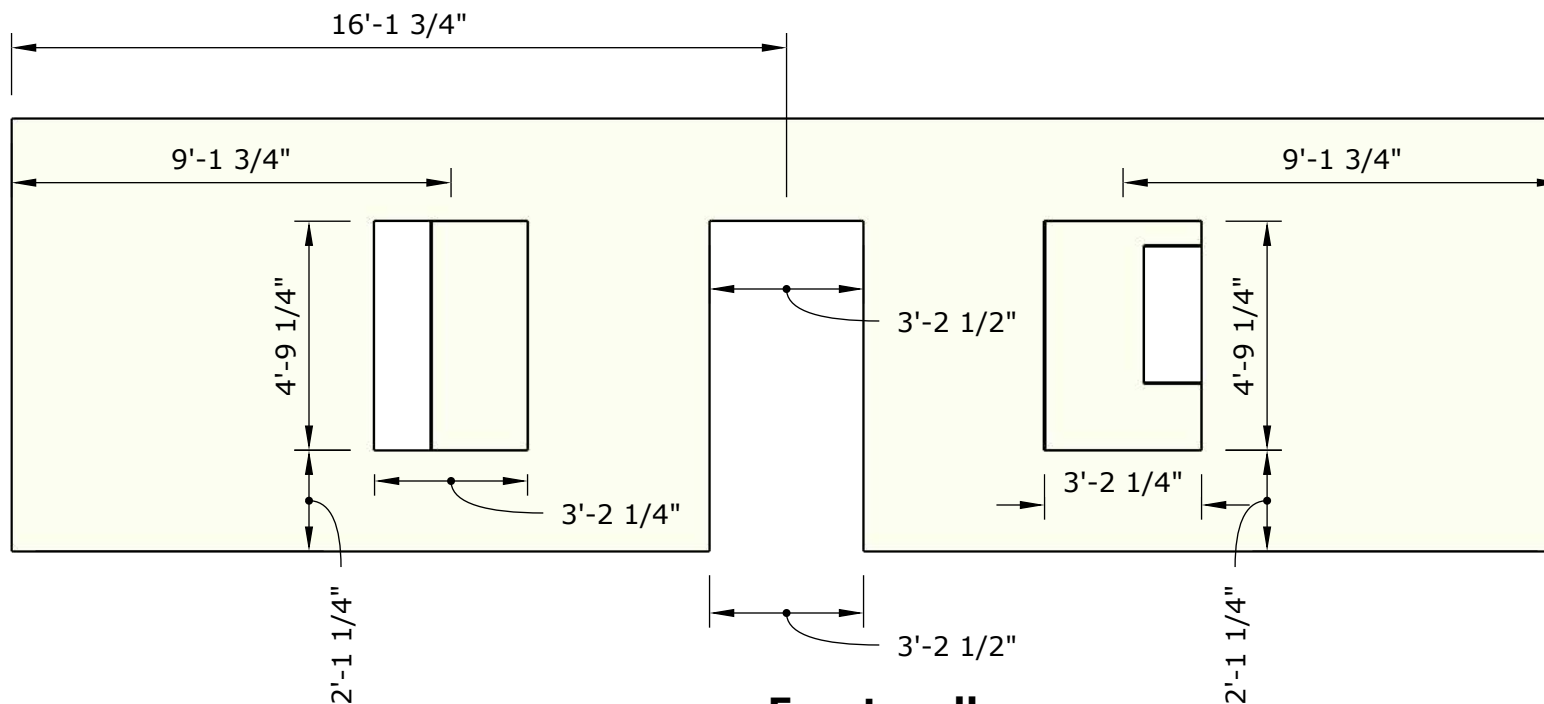


Front wall




Project:

EZ-SIPS Vermont Main floor

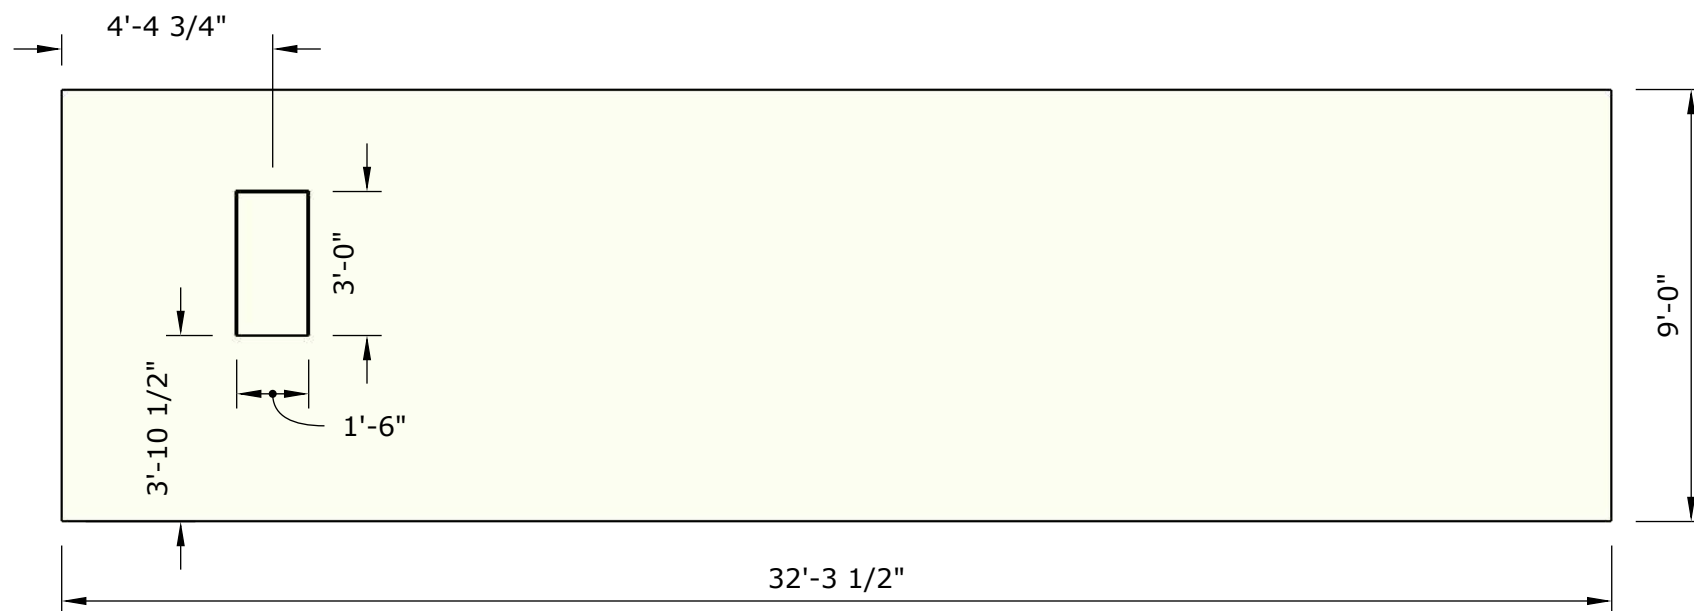

Left wall

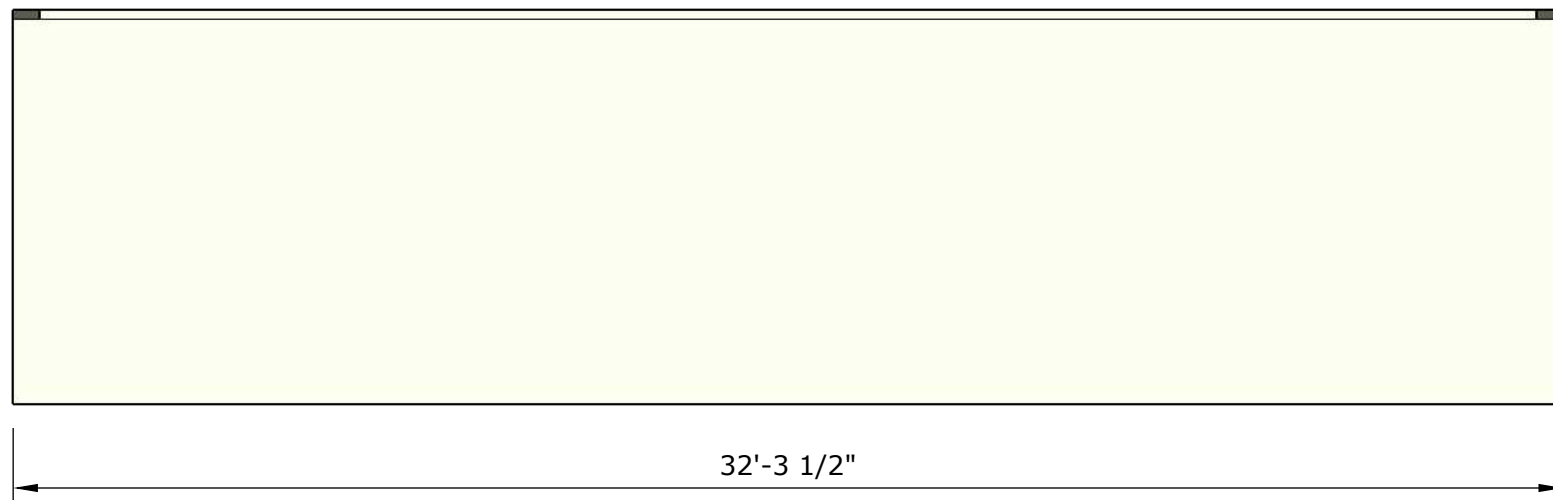

Right wall



Project:

EZ-SIPS Vermont Main floor