


The following information is an approximate and NOT guaranteed	
Roof Area	2718.65
Sheathing Count*	93
Overhang Lines	143.75
Raked Lines	111.09
Ridge Lines	100.98
Hip Lines	0
Valley Lines	42.02
*Sheathing count is an approximate and NOT guaranteed	

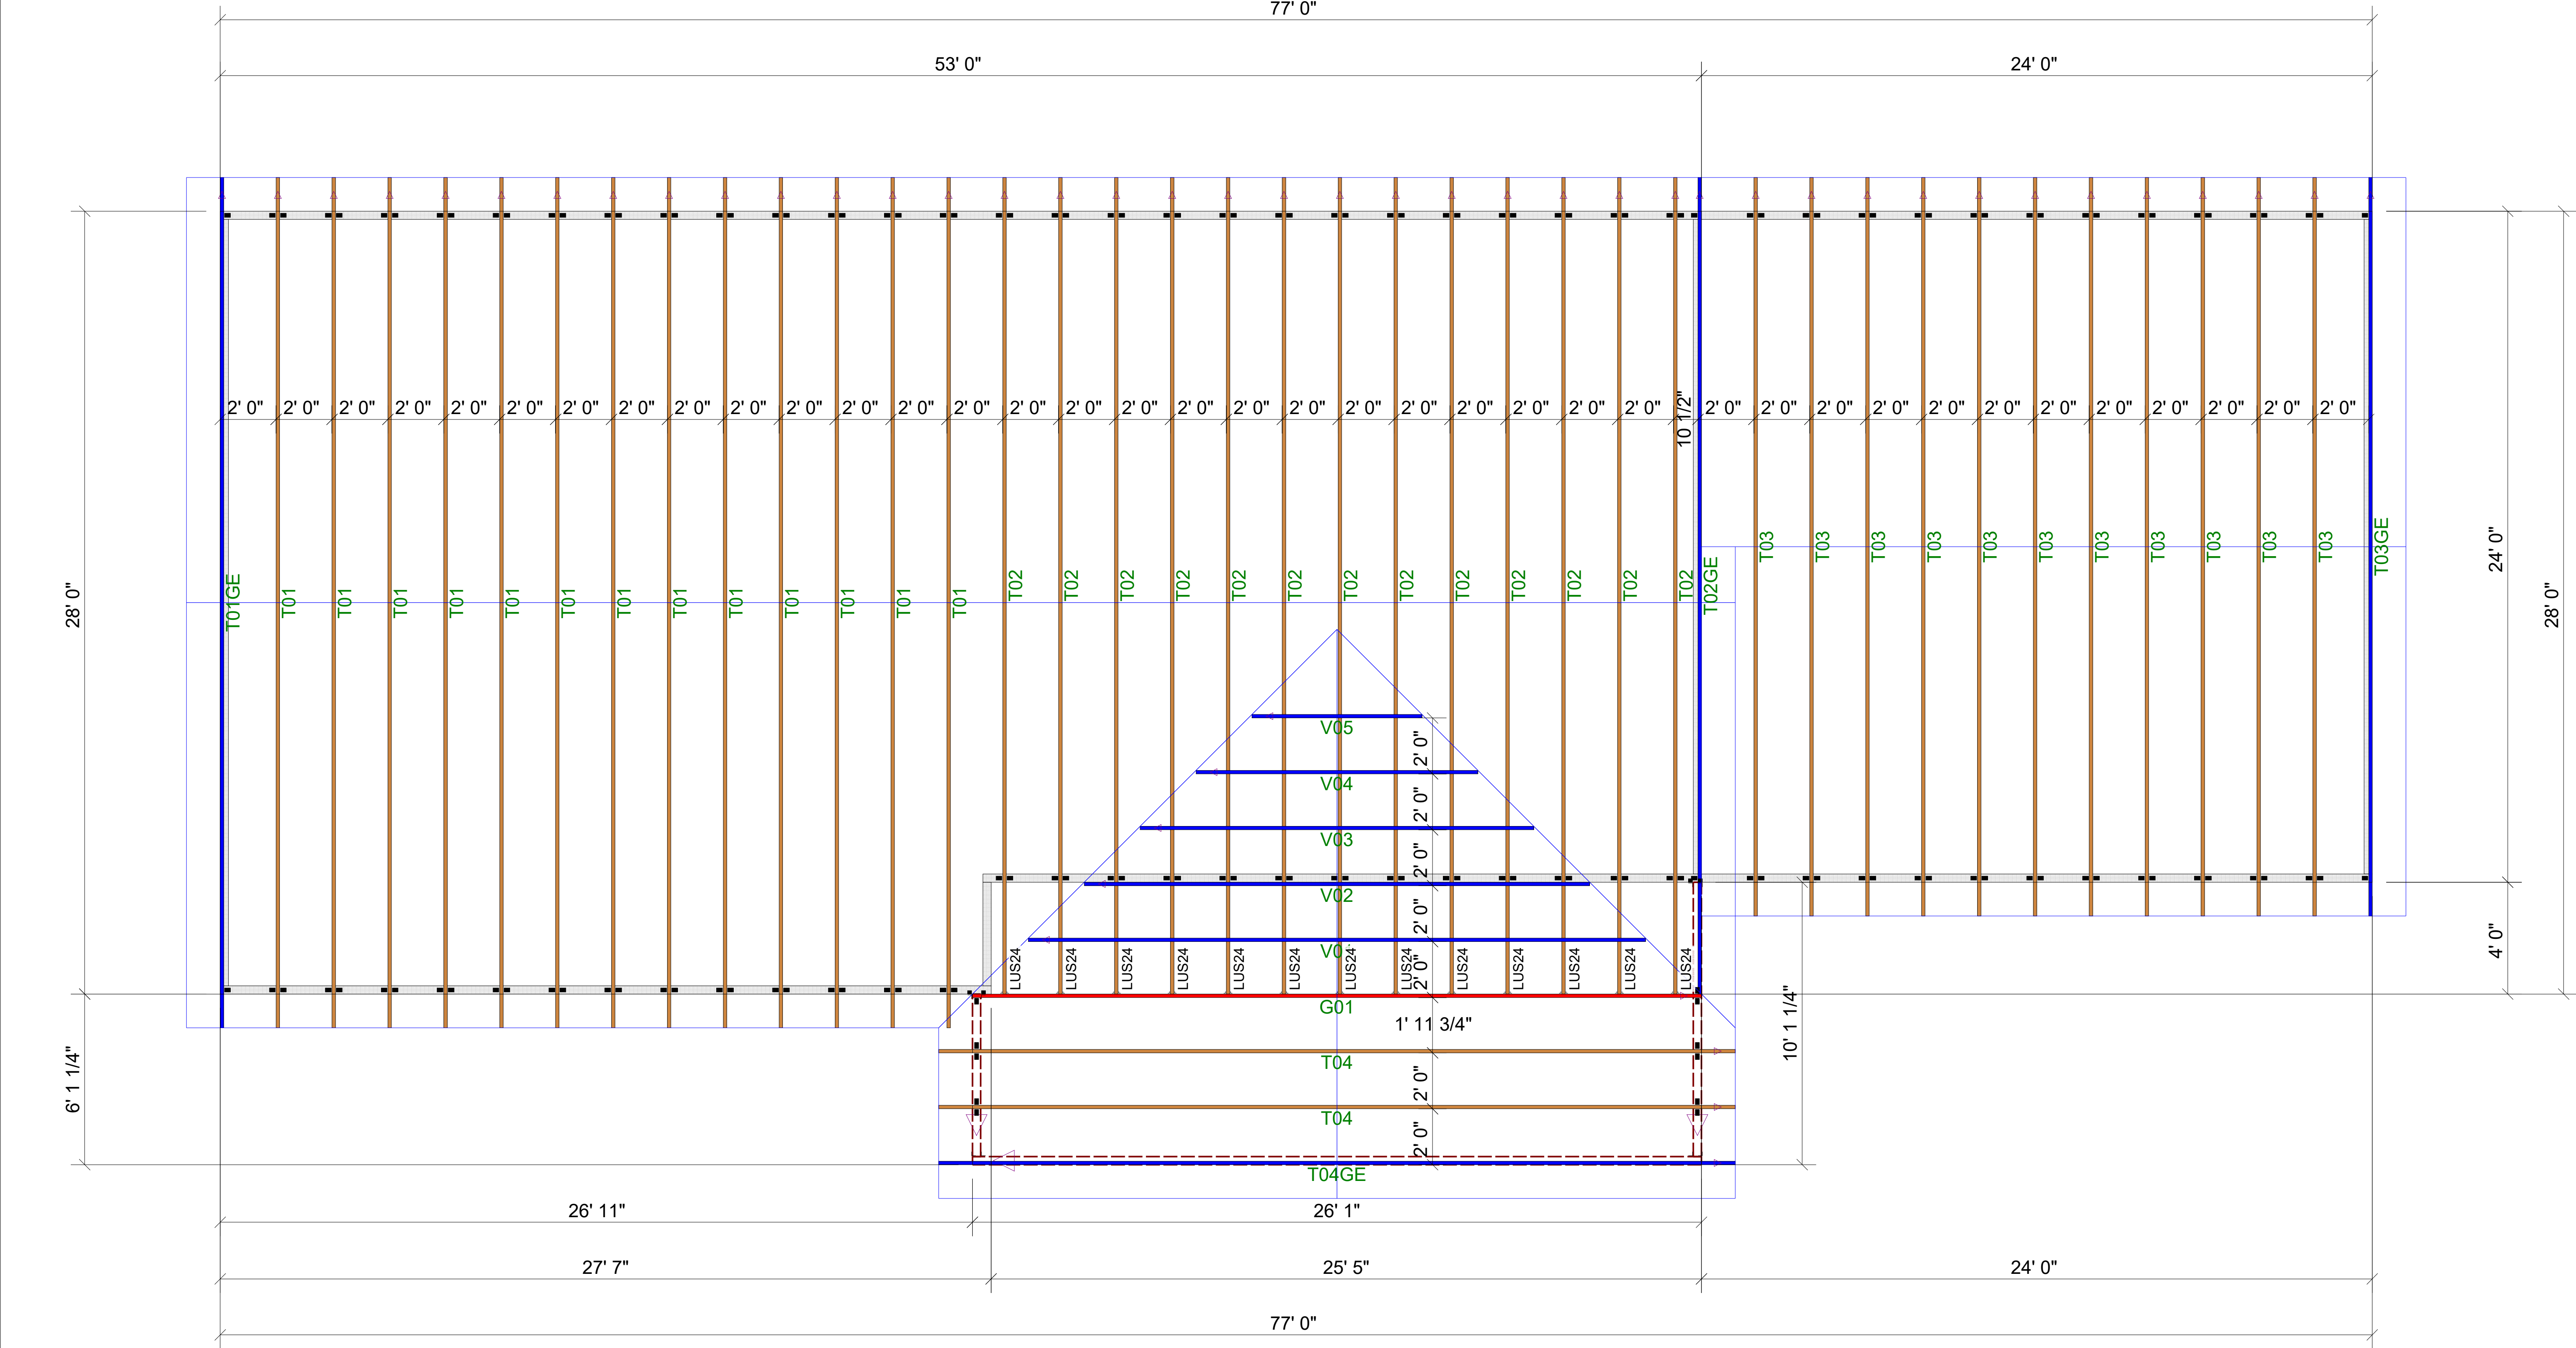

Roof Trusses			
10/07/2021	By: DD1		
Setting Plan			
21092463JR			