

TRUSS TYPE LEGEND

G = GABLE TRUSS
R = UNIT ROOF TRUSS
V = VALLEY TRUSS
GR = GIRDER TRUSS
K = KNEE WALL TRUSS
SB = SHEAR BLOCK

TRUSS LABEL LEGEND

BLDG TYPE TRUSS TYPE
1 2 F 22
FLOOR LEVEL TRUSS #

TRUSS PLACEMENT TAKES IN ACCOUNT
TUB DRAINS, SHOWER DRAINS, TOILET
DRAINS, AC CLOSETS AND BEAM
PLACEMENT.


ODD TRUSS SPACING IS CAUSED BY
TUB DRAINS, SHOWER DRAINS, TOILET
DRAINS, AC CLOSETS AND BEAM
PLACEMENT.

BLACK CAD LINES ARE THE WALLS
AND FIXTURES OF THE B2 LEVEL

CODE:IRC 2018
LOADING: 20-10-0-10
PITCH: 5/12
OVERHANG: 1'-6"

HANGERS:
NONE

BEAMS:
NONE

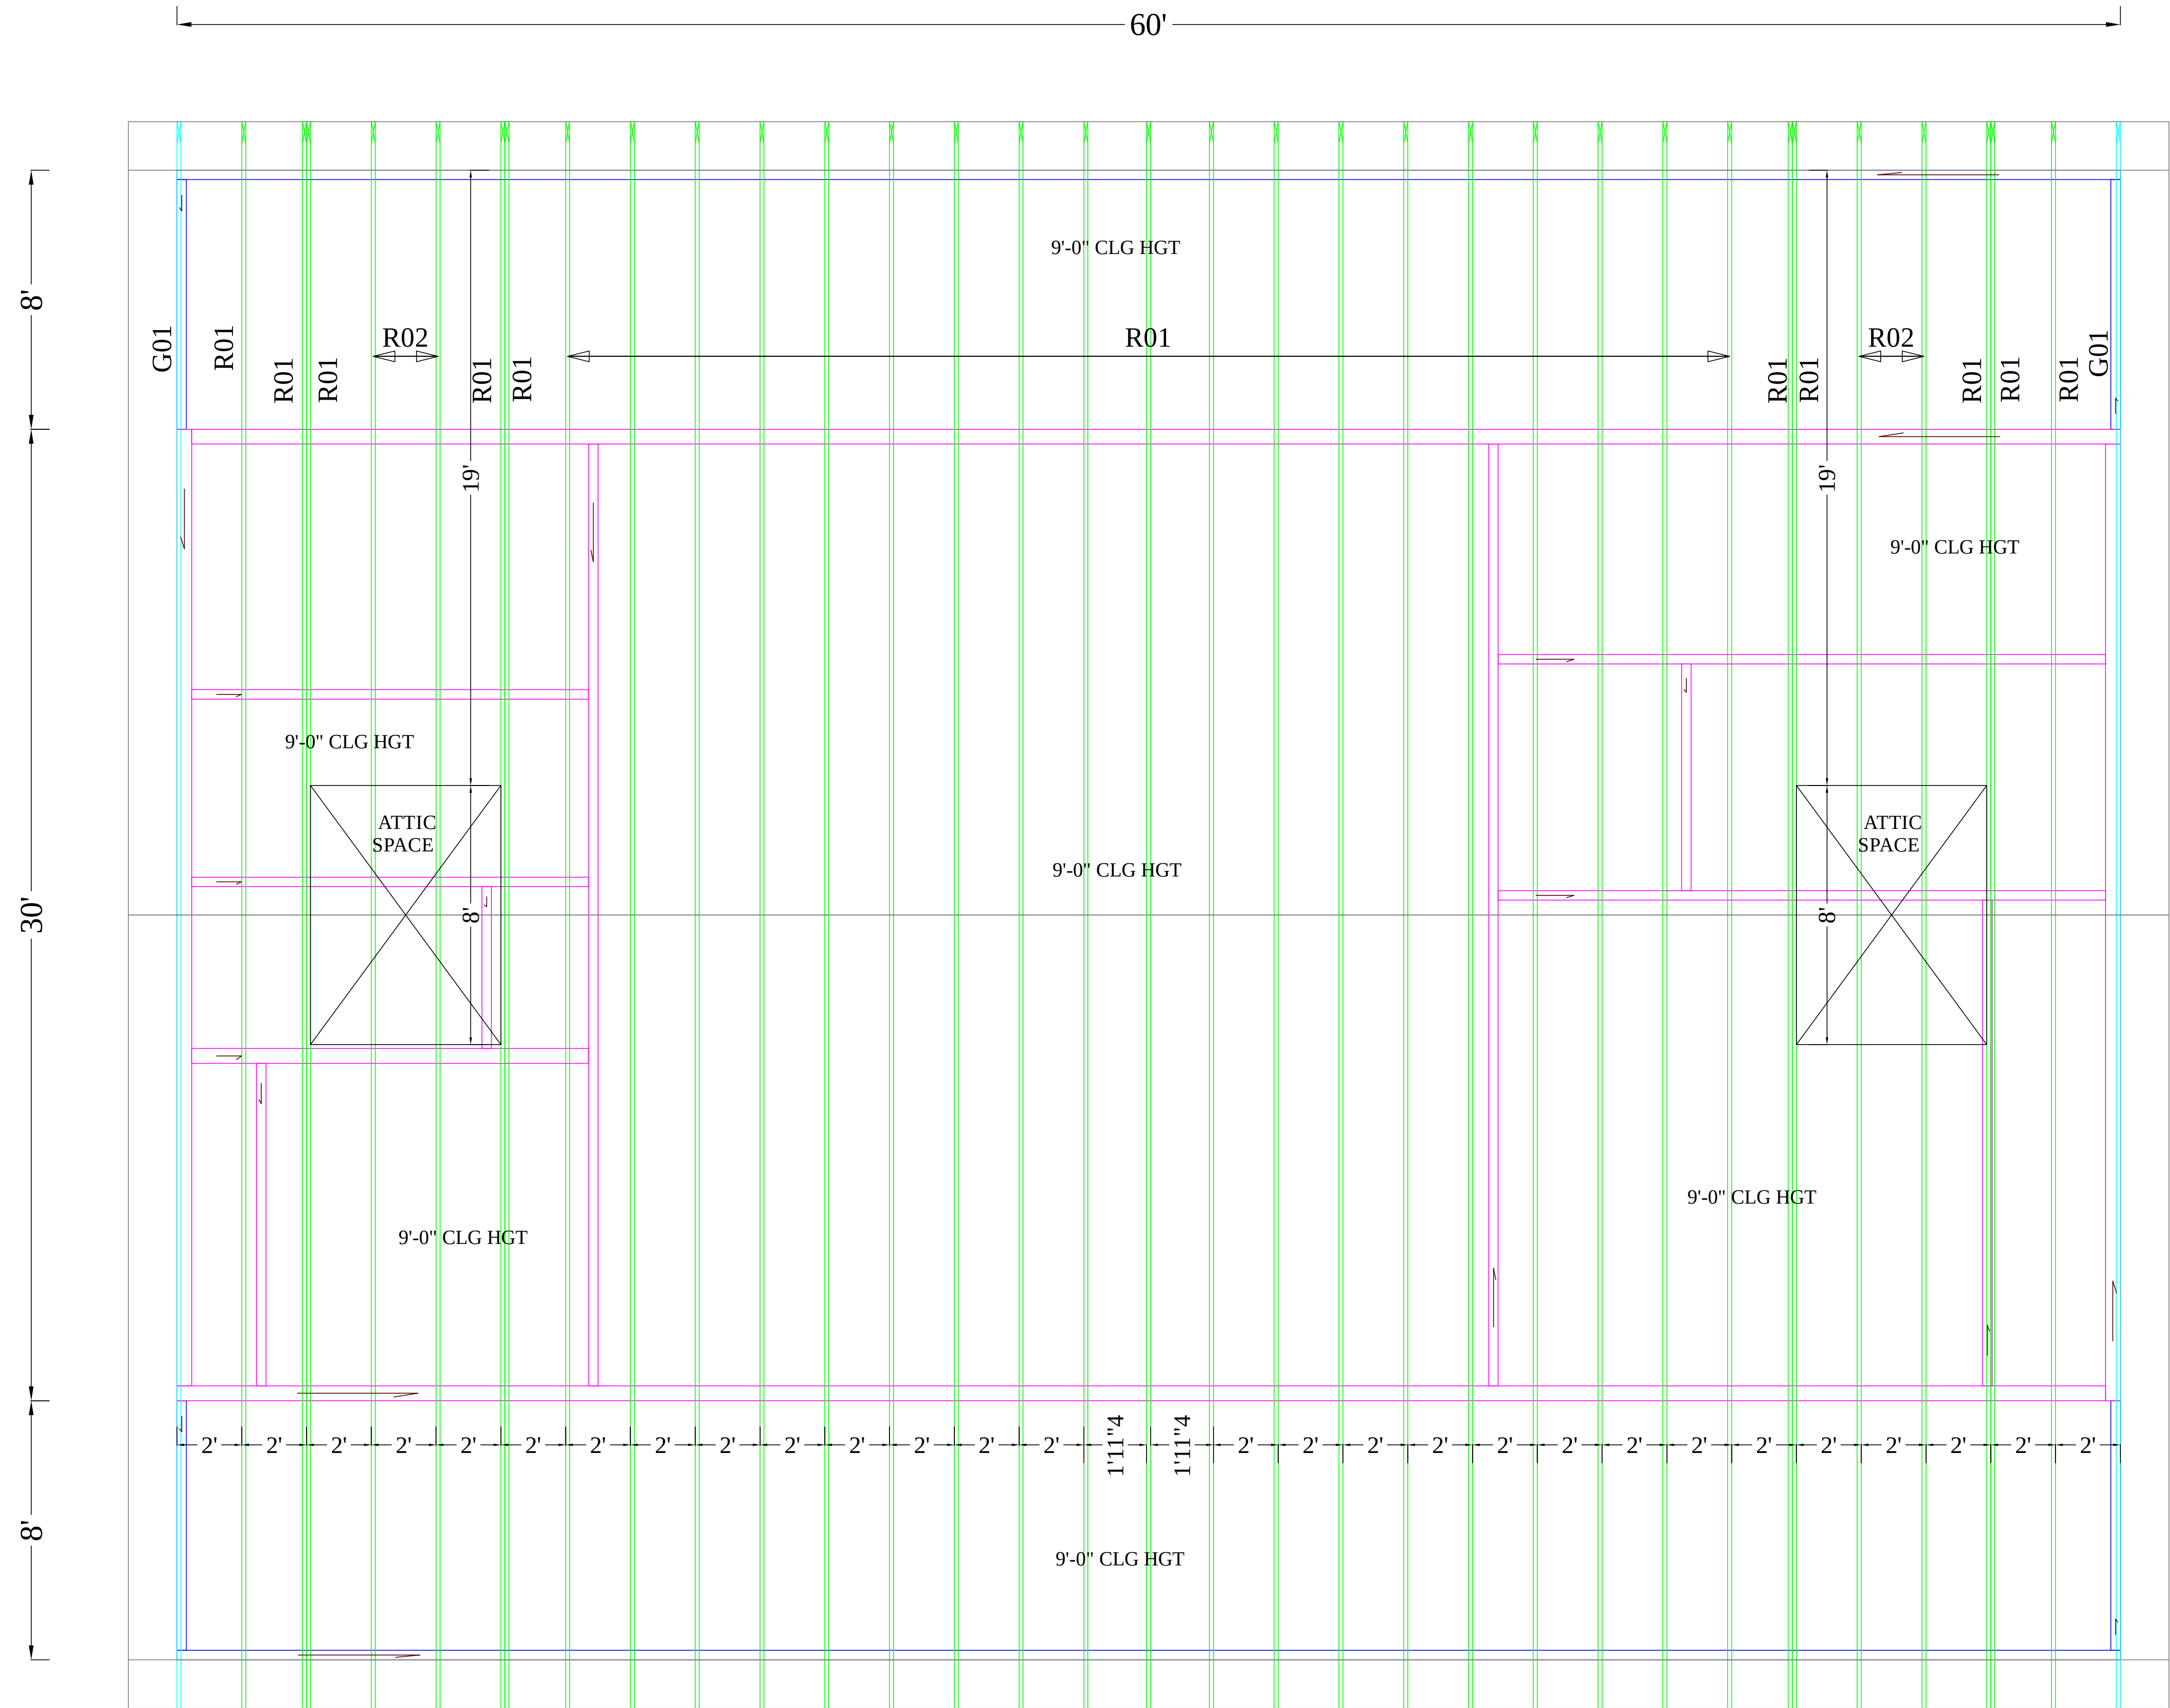

ROOF TRUSS PLAN

ALL DIMS. TO D.S. OF STUD
TRUSSES ARE 24" O.C.
ADJUST AS REQUIRED
DO NOT EXCEED SPACING
SEE TRUSS PKT. FOR MORE INFO.
LAYOUT SCALE : 1/8" = 1'-0"

ROOF

JOB#: NT3-221144-PRF

DESIGNER:

DATE: AUGUST 26, 2022

SAN ANGELO, TX
GREEN R PANEL SYSTEMS