


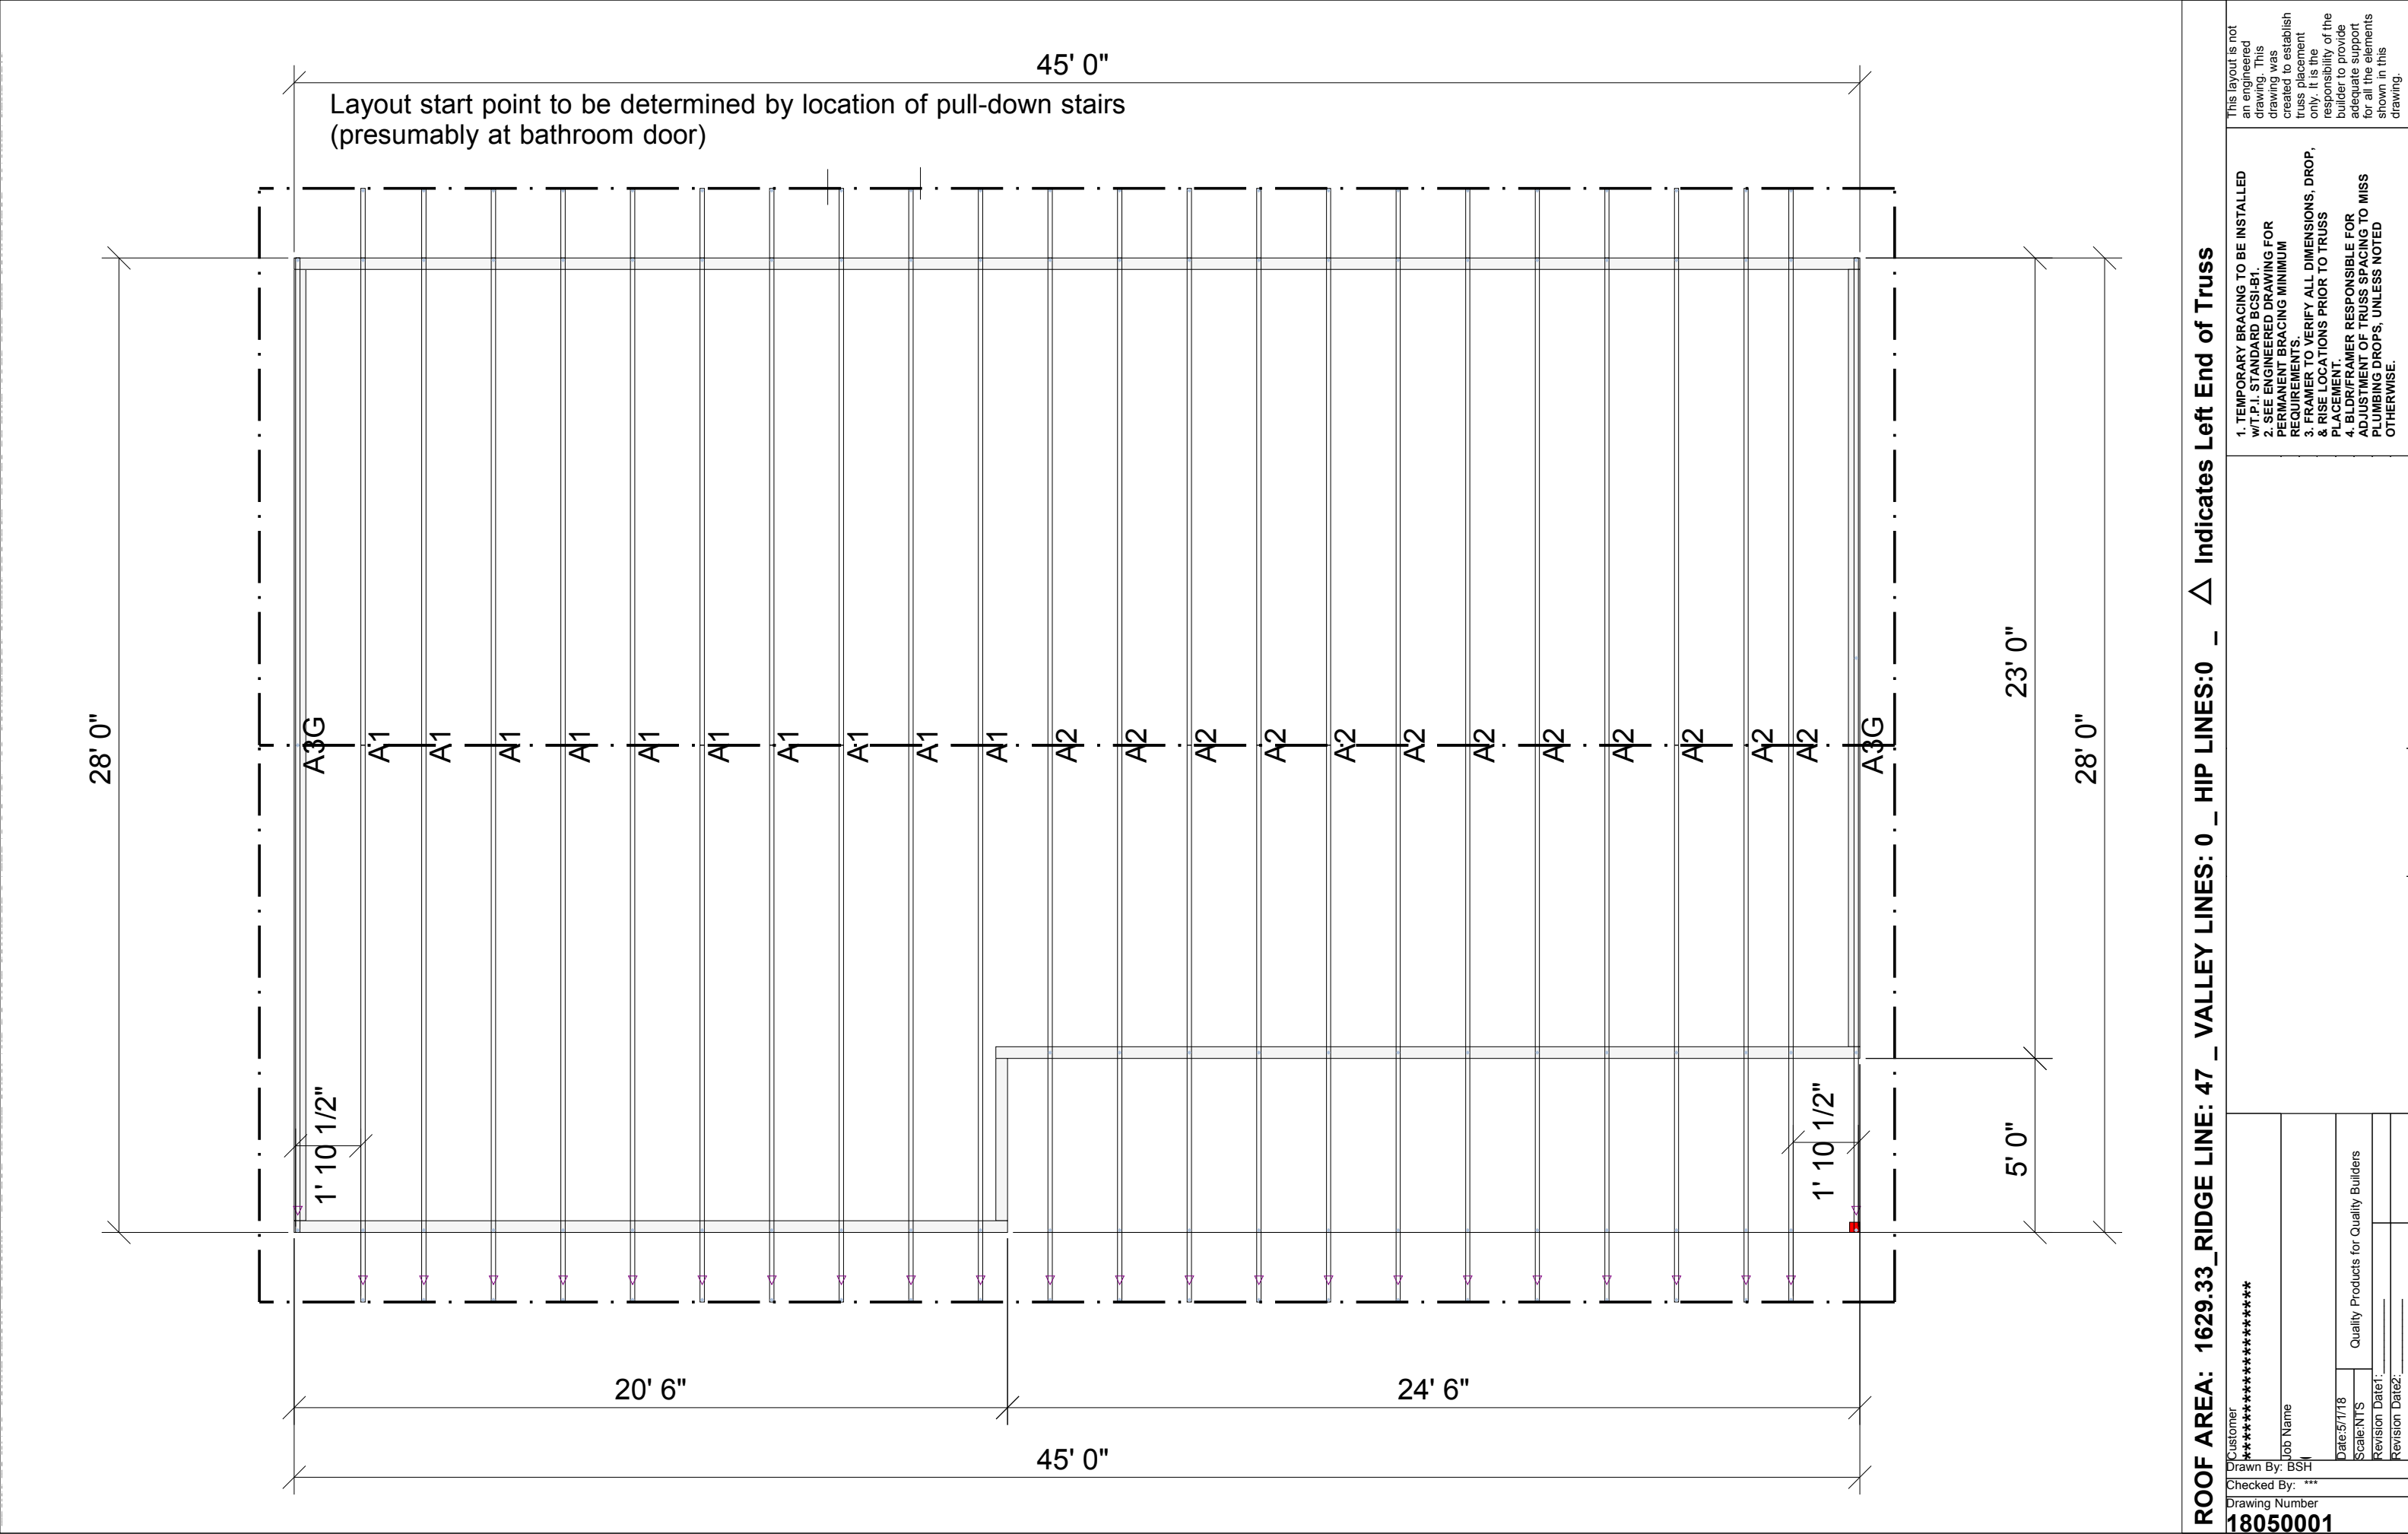

ROOF AREA: 1629.33 RIDGE LINE: 47 _ VALLEY LINES: 0 _ HIP LINES: 0 _ Indicates Left End of Truss

Customer *****		1. TEMPORARY BRACING TO BE INSTALLED W/ T.P.I. STANDARD BCS1-B1.		This layout is not an engineered drawing. This drawing was created to establish truss placement only. It is the responsibility of the builder to provide adequate support for all the elements shown in this drawing.	
Job Name		2. SEE ENGINEERED DRAWING FOR PERMANENT BRACING MINIMUM REQUIREMENTS.		3. FRAMER TO VERIFY ALL DIMENSIONS, DROP, & RISE LOCATIONS PRIOR TO TRUSS PLACEMENT.	
Date: 5/7/18		3. FRAMER TO VERIFY ALL DIMENSIONS, DROP, & RISE LOCATIONS PRIOR TO TRUSS PLACEMENT.		4. BLDR/FRAMER RESPONSIBLE FOR ADJUSTMENT OF TRUSS SPACING TO MISS PLUMBING DROPS, UNLESS NOTED OTHERWISE.	
Scale: NTS		4. BLDR/FRAMER RESPONSIBLE FOR ADJUSTMENT OF TRUSS SPACING TO MISS PLUMBING DROPS, UNLESS NOTED OTHERWISE.			
Revision Date: 1					
Revision Date: 2					