


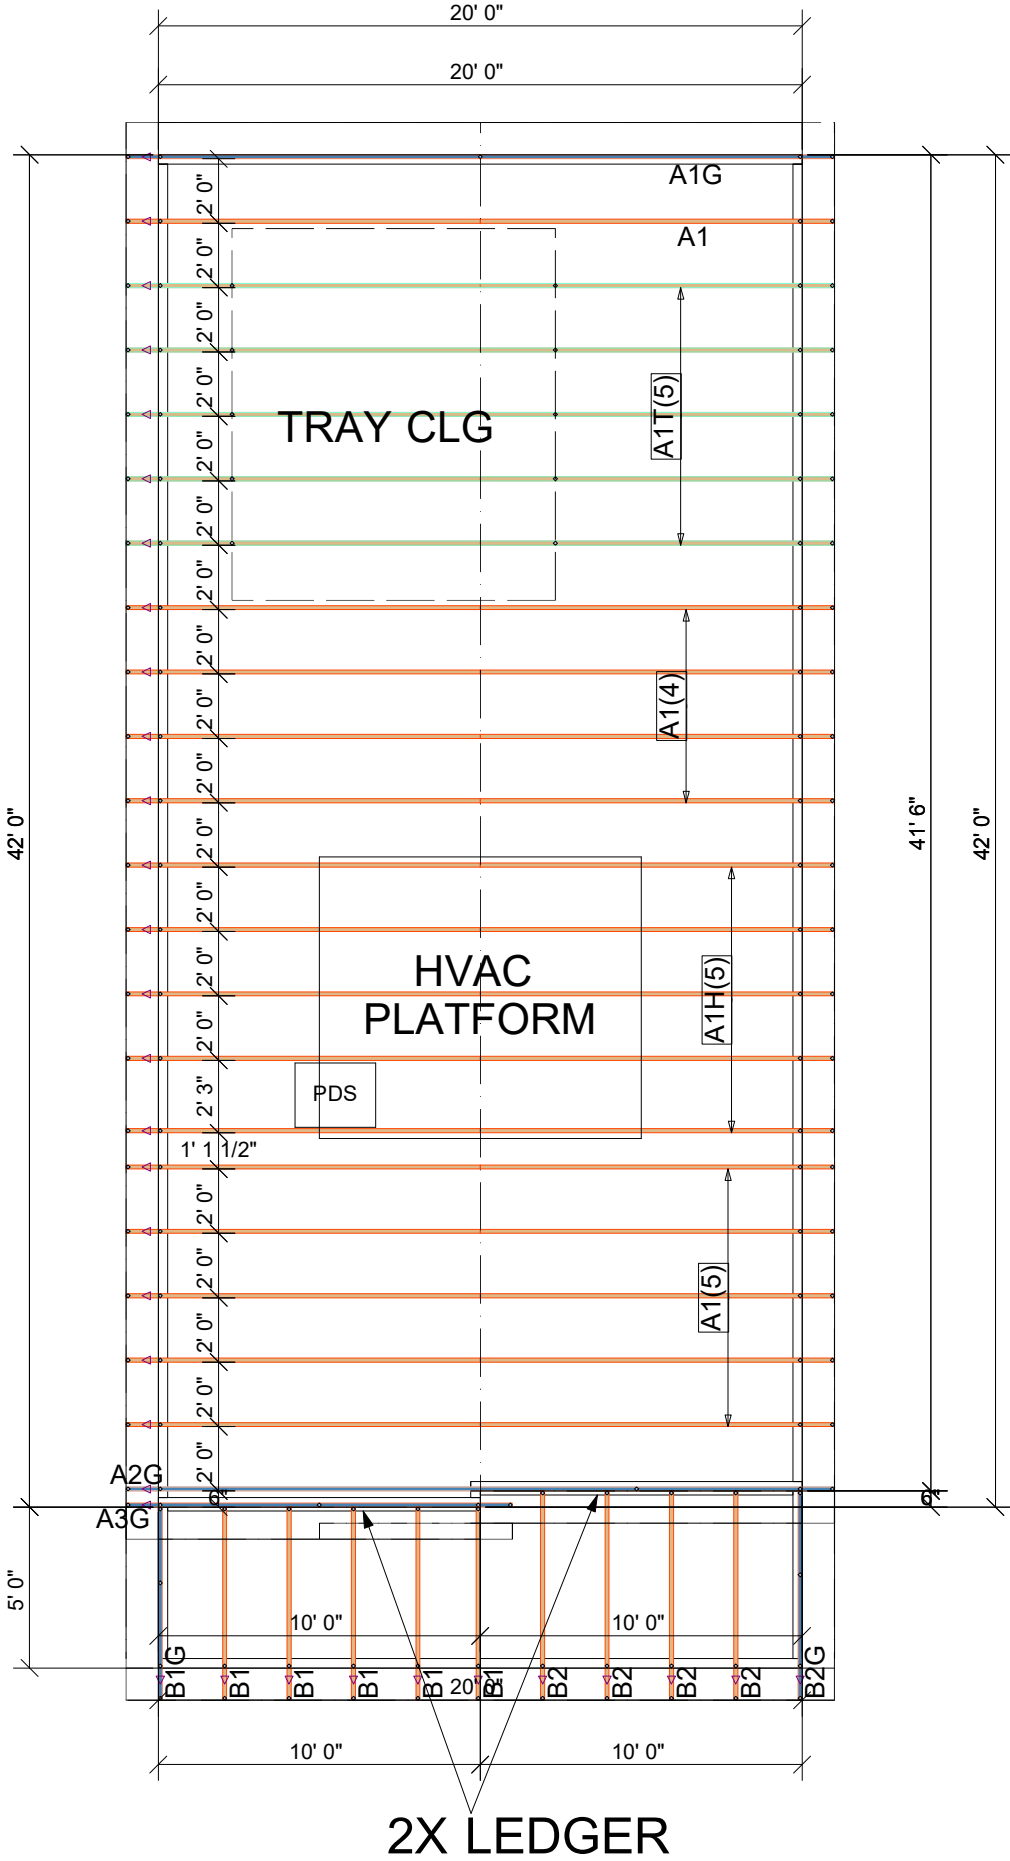

△ INDICATES LEFT END OF TRUSS SCALE: N.T.S

ROOF AREA: 1302.32 ft² sqft

RIDGE LINE: 44 ft

VALLEY LINES: 0 ft

HIP LINES: 0 ft

THESE VALUES ARE APPROXIMATE ONLY

REVISIONS		EZ SIPS DBA GREEN R PANEL	
DATE	DESCRIPTION	DSN	
-	-	-	-
-	-	-	-
-	-	-	-
-	-	-	-
-	-	-	-
-	-	-	-
DESIGNER BY		GREEN R TESSA	
LAYOUT DATE 3/28/2024			
ARCH DATE -			
STRUC DATE -			
JOB #: 24031695			