


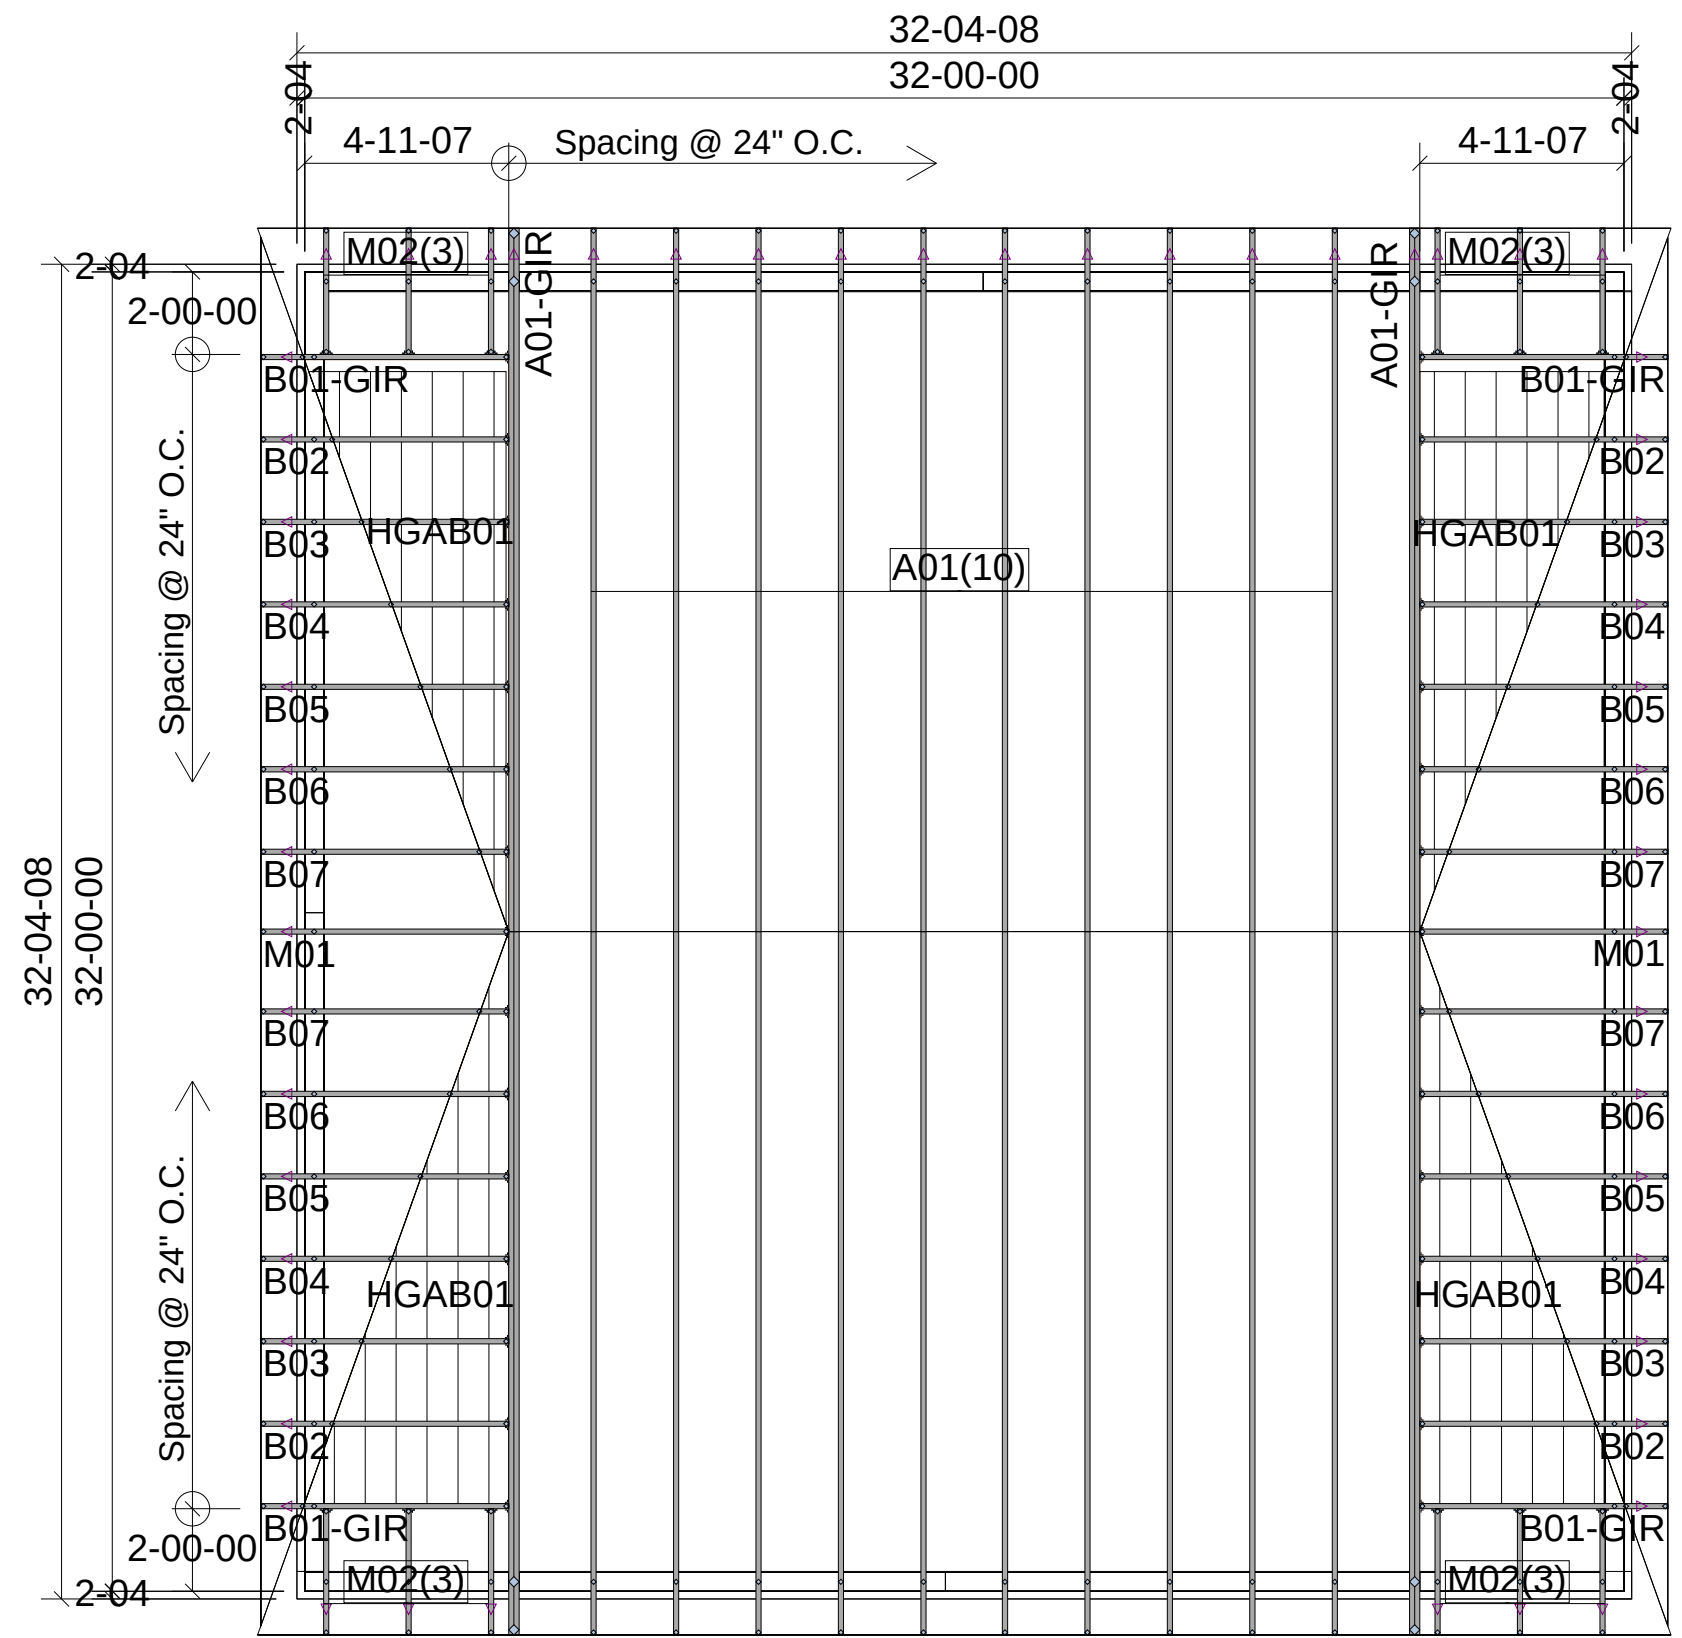

	HANGERS :	BEAMS :	CLIENT / CUSTOMER		Project :		
	30 pcs JL26 62 pcs RT7 4 pcs RT16-2		EZ SIPS Corporation				
			Company				
			Contact Name				
					By : NM	Date: Jan. 25 2018	File Number : J180100042
					Type : Roof	Scale: Not to Scale	Feuille / Sheet : 1 of 1