



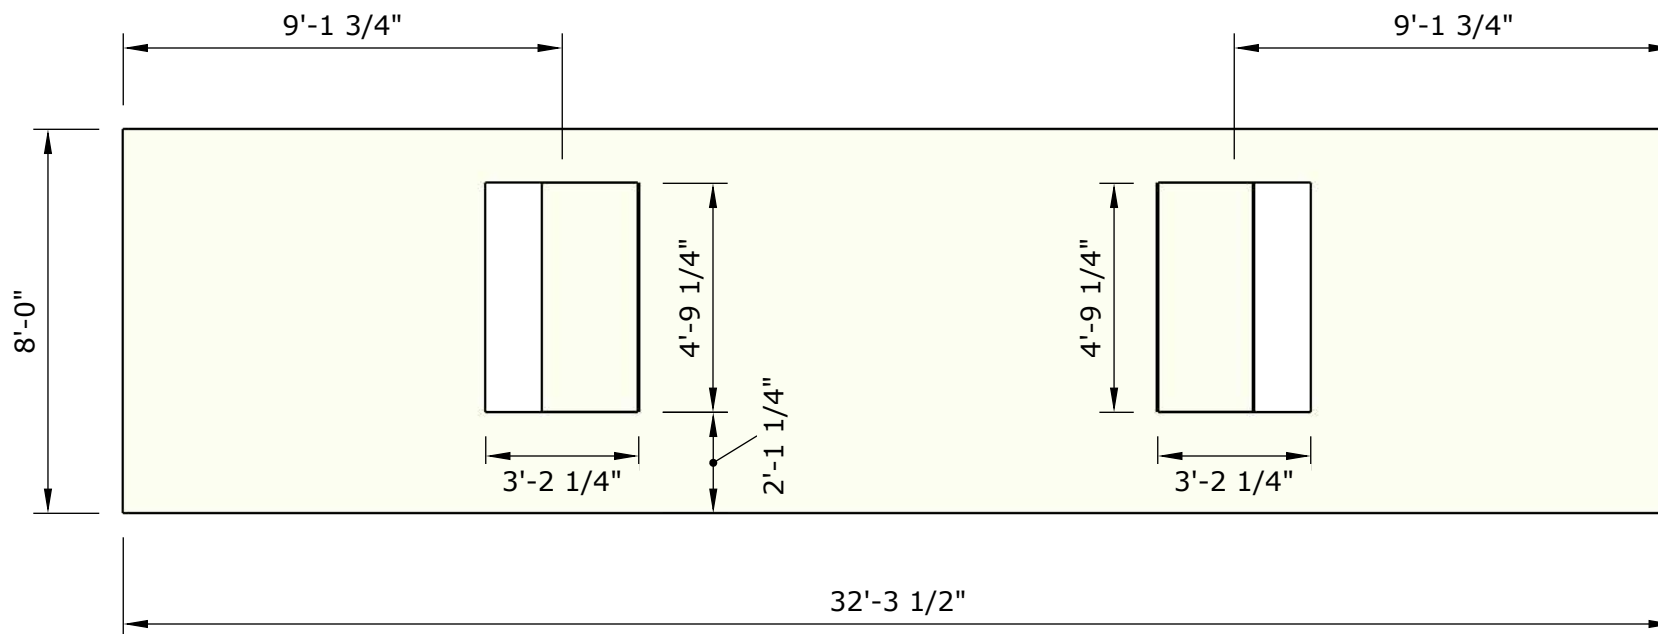

Front wall

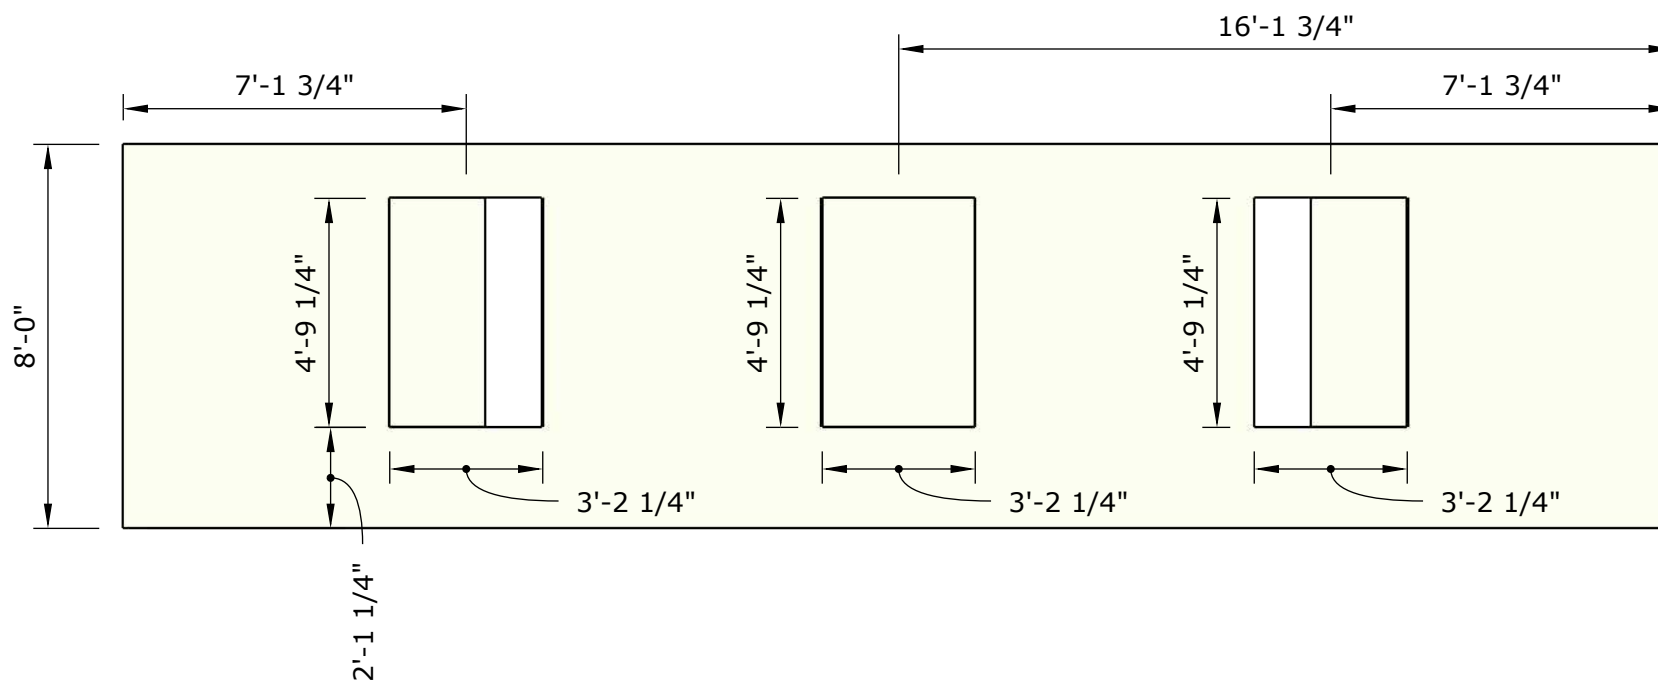

Back wall



Project:

**EZ-SIPS
Vermont**