

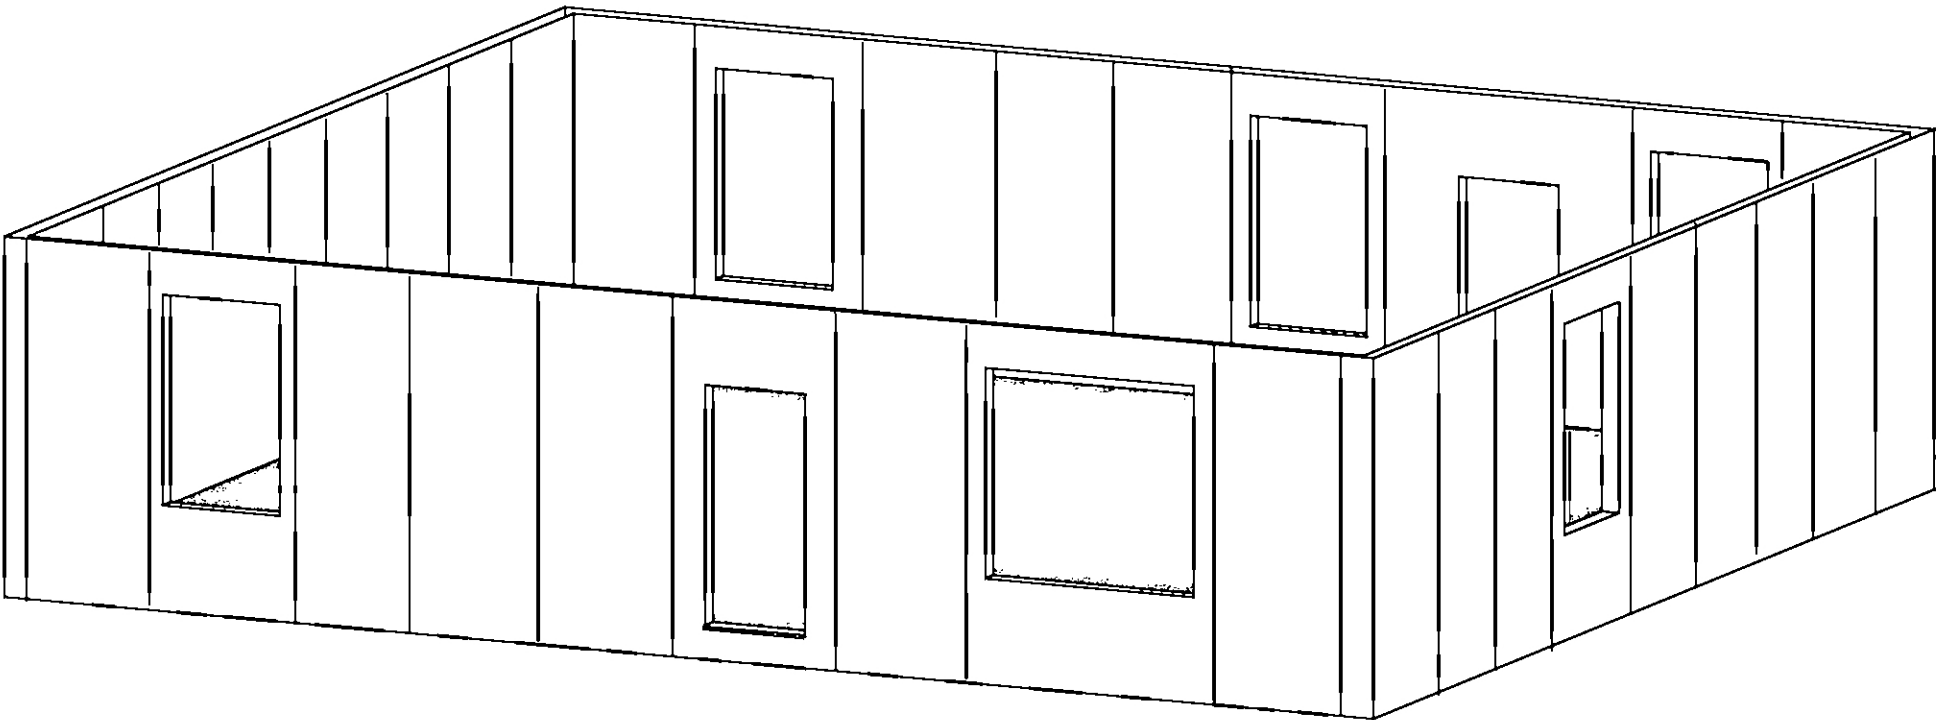


Toll Free: tel (800) 871-7089 Ext. 3 / fax (866) 521-6661
www.greenrpanel.com

WALL PANEL CONSTRUCTION:
MANUFACTURED WALL PANEL HEIGHT = 8'-11 5/8"
WALL PANEL HEIGHT W/ TOP PLATE = 9'-1 1/8"
WINDOWS START AT 24 INCHES ABOVE FLOOR.

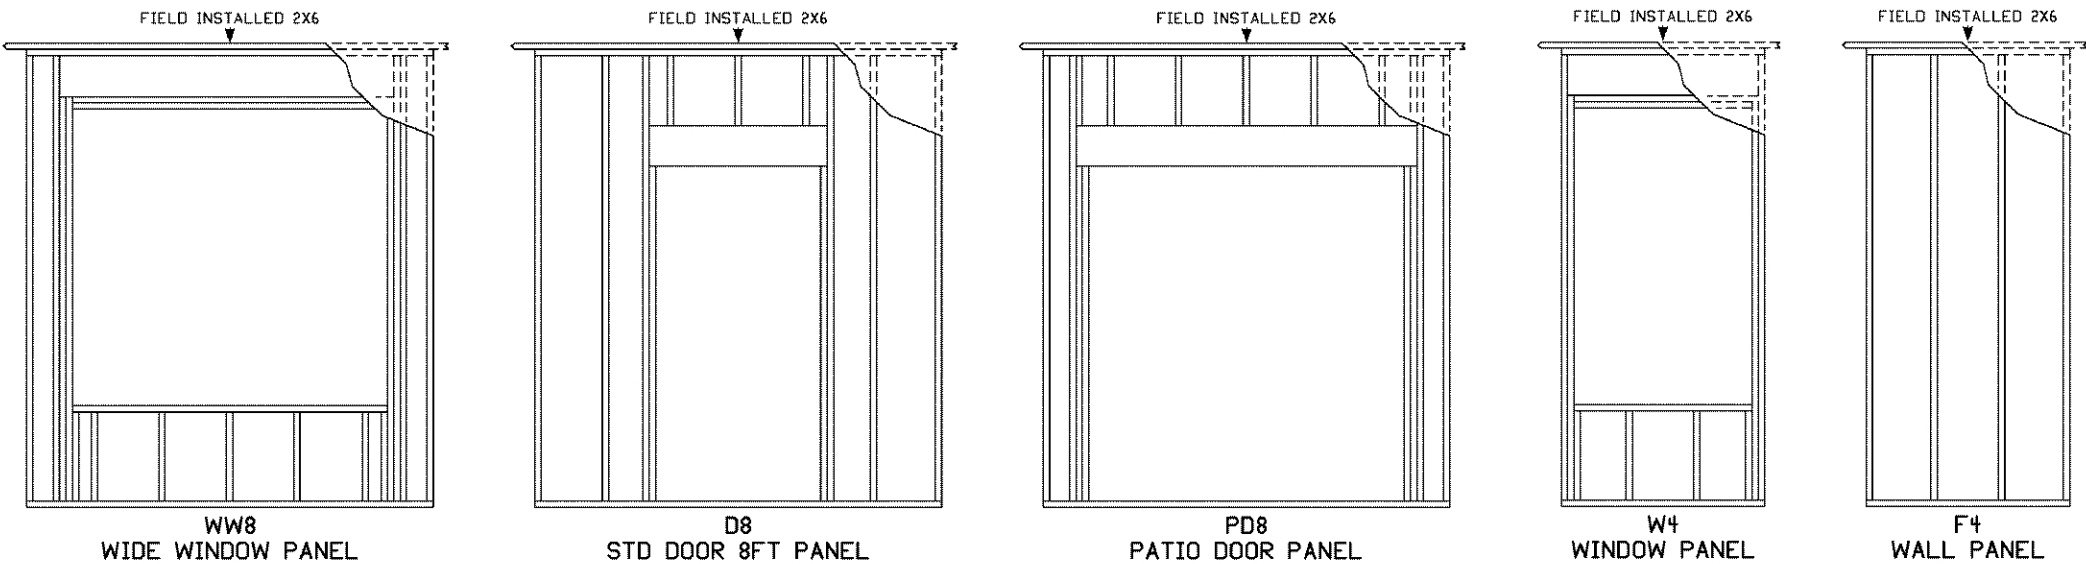

PANEL TYPE	PANEL DESCRIPTION	PANEL SIZE	ROUGH OPENING
WW8	Wide Window Panel	8x9	74-1/2"x70"
PD8	Patio Door Wide Panel	8x9	74-1/2"x82-1/2"
D8	Std Door in Wide Panel	8x9	38-1/2"x82-1/2"
C4R	Corner Panel	4x9	None
C4L	Corner Panel	4x9	None
F4	Full Panel	4x9	None
D4	Door Panel	4x9	38-1/2"x82-1/2"
W4	Window Panel	4x9	42"x70"

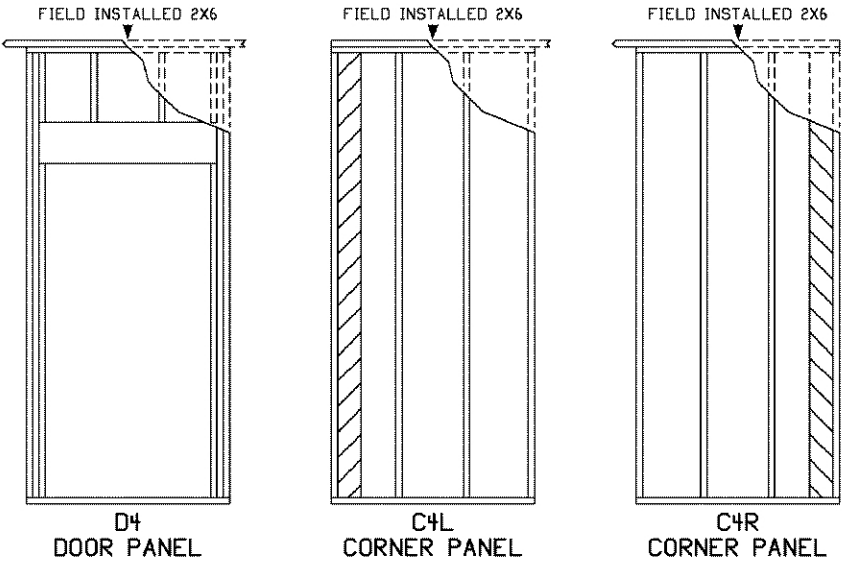

CHECKED FOR STRUCTURAL CODE COMPLIANCE	WALL PANELS & PERSPECTIVE	Dwg. Type STD.
Scale : NTS Drawn : CKJ Checked : WB	GREEN-R-PANEL	Dwg. No. WP