



Framing Cut List							
Timber	Size	Lab.	Qty	No	Length	Cut 1	Cut 2
Top Plate	2x6 DF No.2	A	1	51	10'-8"		
VTP	2x6 DF No.2	B	1	51	10'-8"		
Bot. Plate	2x6 DF No.2	C	1	51	10'-8"		
Stud	2x6 DF No.2	D	10	1	9'-8 5/8"		

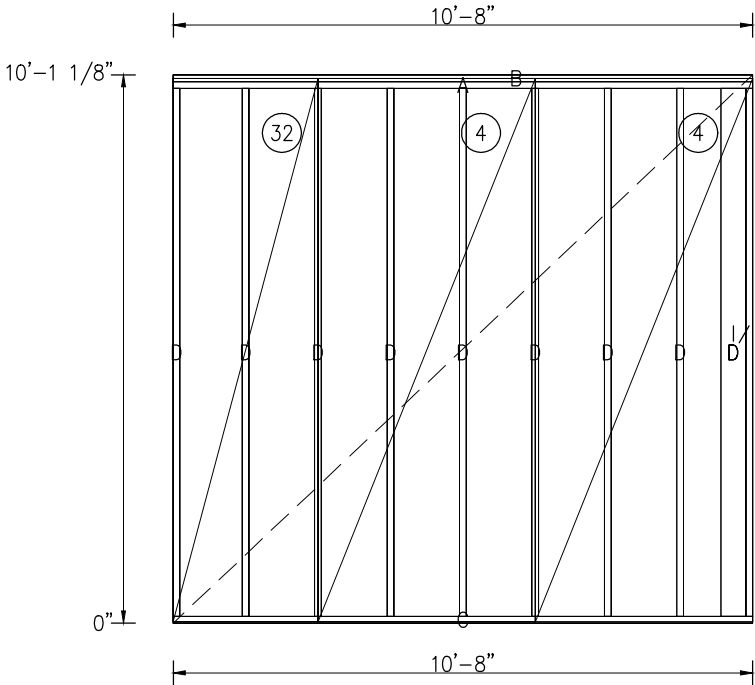

Electrical List		
Label	QTY	Wall Face and Type

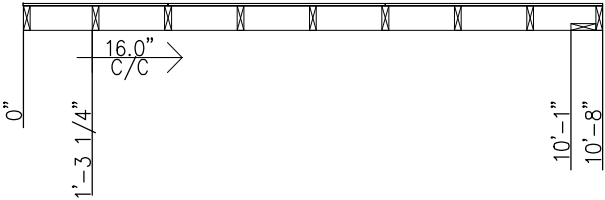

Plumbing List

Type	Description	Lab.	Qty	Size	Length
------	-------------	------	-----	------	--------

6		
5		
4		
3		
2		
1		

Revision	Date	Description

Sheathing Nail: 8d (2 1/2" x 0.148)		
Edge Nail Spacing:	6"	
Field Nail Spacing:	12"	
Plate Pack Nail Type:	-	
Plate Pack Nail Spacing:	-	
Stud Pack Nail Type:	-	
Stud Pack Nail Spacing:	-	

Project

Project Number		
12989		

Drawn TNT	Checked --	Approved --
Scale NTS	Date 8/8/2018	Spacing 16"
Length 10'-8"	Height 10'-1 1/8"	Diagonal 14'-8 1/4"

Panel No

W1E001


Sheething List				
Mat.	Qty	Width	Height	Num
OSB 7/16	1	2'-8"	10'-0"	32
OSB 7/16	2	4'-0"	10'-0"	4

Framing Cut List								Framing Cut List							
Timber	Size	Lab.	Qty	No	Length	Cut 1	Cut 2	Timber	Size	Label	Qty	No	Length	Cut 1	Cut 2
Top Plate	2x6 DF No.2	A	1	12	12'-0"			Jack	2x6 DF No.2	O	2	8	6'-8 1/2"		
VTP	2x6 DF No.2	B	1	12	12'-0"			Sill Cripple	2x6 DF No.2	P	4	40	3'-6"		
Bot. Plate	2x6 DF No.2	C	1	12	12'-0"			Hdr Cripple	2x6 DF No.2	Q	4	35	1'-11 3/8"		
Header	2x10 DF No.2	D	2	38	3'-0"			Hdr Cripple	2x6 DF No.2	R	4	5	1'-10 3/8"		
Header	7/16"x9 1/4"	E	1	39	3'-0"			Stud	2x6 DF No.2	S	5	1	9'-8 5/8"		
Header	2x10 DF No.2	F	2	10	3'-4"			King	2x6 DF No.2	T	4	1	9'-8 5/8"		
Header	7/16"x9 1/4"	G	1	11	3'-4"			Beam	2x6 DF No.2	U	1	37	3'-0"		
Hdr Plate	2x6 DF No.2	H	1	37	3'-0"			Beam	2x6 DF No.2	V	1	9	3'-4"		
Hdr Sill	2x6 DF No.2	J	1	37	3'-0"										
Sill	2x6 DF No.2	K	1	7	3'-1"										
Hdr Plate	2x6 DF No.2	L	1	9	3'-4"										
Hdr Sill	2x6 DF No.2	M	1	9	3'-4"										
Jack	2x6 DF No.2	N	2	36	6'-7 1/2"										




A RO: 3'-1"x3'-1"
Head: 6'-10"
Sill: 3'-9"

B RO: 2'-9"x6'-9"
Head: 6'-9"
Sill: 0"

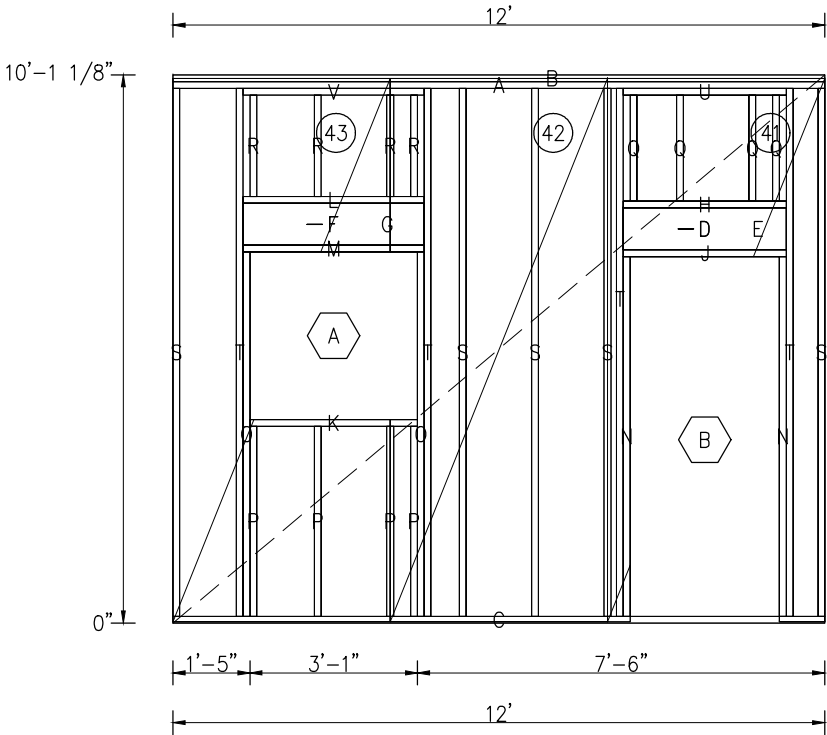

Electrical List		
Label	QTY	Wall Face and Type

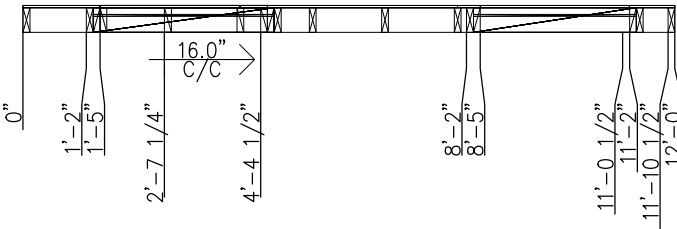

Plumbing List

Type	Description	Lab.	Qty	Size	Length
------	-------------	------	-----	------	--------

6		
5		
4		
3		
2		
1		
Revision	Date	Description


Sheathing Nail: 8d (2 1/2" x 0.148)		
Edge Nail Spacing:	6"	
Field Nail Spacing:	12"	
Plate Pack Nail Type:	-	
Plate Pack Nail Spacing:	-	
Stud Pack Nail Type:	-	
Stud Pack Nail Spacing:	-	
Project ---		
Project Number 12989		
Drawn TNT	Checked --	Approved --
Scale NTS	Date 8/8/2018	Spacing 16"
Length 12'-0"	Height 10'-1 1/8"	Diagonal 15'-8 3/16"
Panel No W1E002		

Hardware


Label	QTY	Model
-------	-----	-------

Mat.	Qty	Width	Height	Num
OSB 7/16	1	4'-0"	10'-0"	41
OSB 7/16	1	4'-0"	10'-0"	42
OSB 7/16	1	4'-0"	10'-0"	43

Framing Cut List							
Timber	Size	Lab.	Qty	No	Length	Cut 1	Cut 2
Top Plate	2x6 DF No.2	A	1	50	9'-4"		
VTP	2x6 DF No.2	B	1	50	9'-4"		
Bot. Plate	2x6 DF No.2	C	1	50	9'-4"		
Stud	2x6 DF No.2	D	9	1	9'-8 5/8"		

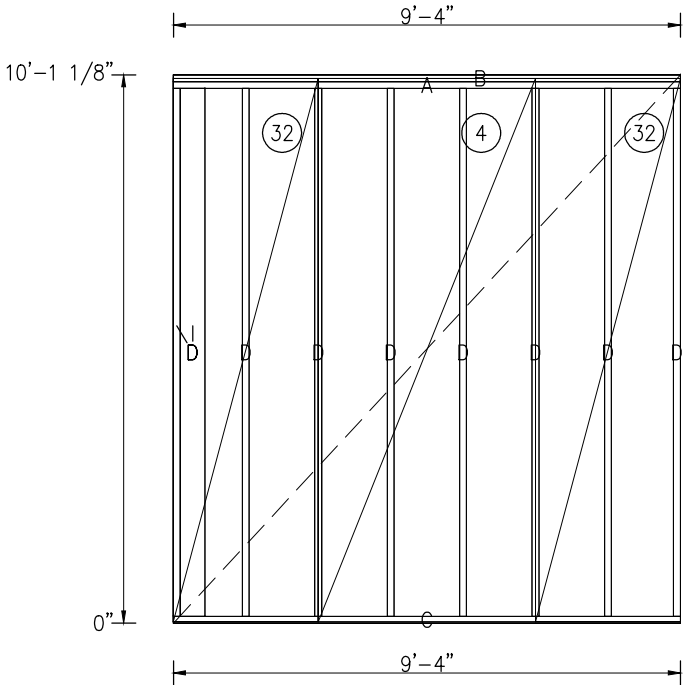


Electrical List		
Label	QTY	Wall Face and Type

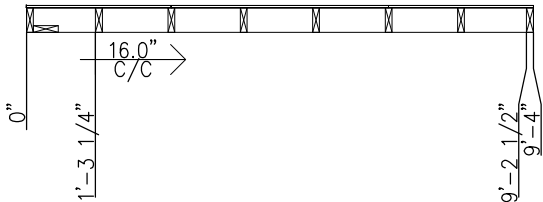

Plumbing List

Type	Description	Lab.	Qty	Size	Length
------	-------------	------	-----	------	--------

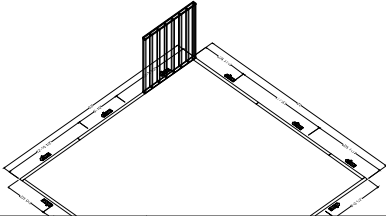

6

5

4

3

2

1

Revision	Date	Description

Sheathing Nail: 8d (2 1/2" x 0.148)

Edge Nail Spacing: 6"

Field Nail Spacing: 12"

Plate Pack Nail Type: -
Plate Pack Nail Spacing: -

Stud Pack Nail Type: -
Stud Pack Nail Spacing: -

Project ---

Project Number 12989

Drawn TNT

Checked --

Approved --

Scale NTS

Date 8/8/2018

Spacing 16"

Length 9'-4"

Height 10'-1 1/8"

Diagonal 13'-9"

Panel No

W1E003

Hardware

Label	QTY	Model
-------	-----	-------


Sheething List

Mat.	Qty	Width	Height	Num
OSB 7/16	2	2'-8"	10'-0"	32
OSB 7/16	1	4'-0"	10'-0"	4


Framing Cut List								Framing Cut List							
Timber	Size	Lab.	Qty	No	Length	Cut 1	Cut 2	Timber	Size	Label	Qty	No	Length	Cut 1	Cut 2
Top Plate	2x6 DF No.2	A	1	29	13'-4"			Beam	2x6 DF No.2	O	1	16	6'-4"		
VTP	2x6 DF No.2	B	1	29	13'-4"										
Bot. Plate	2x6 DF No.2	C	1	29	13'-4"										
Header	2x10 DF No.2	D	2	17	6'-4"										
Header	7/16"x9 1/4"	E	1	18	6'-4"										
Sill	2x6 DF No.2	F	1	15	6'-1"										
Hdr Plate	2x6 DF No.2	G	1	16	6'-4"										
Hdr Sill	2x6 DF No.2	H	1	16	6'-4"										
Jack	2x6 DF No.2	J	2	8	6'-8 1/2"										
Sill Cripple	2x6 DF No.2	K	6	14	2'-6"										
Hdr Cripple	2x6 DF No.2	L	6	5	1'-10 3/8"										
Stud	2x6 DF No.2	M	6	1	9'-8 5/8"										
King	2x6 DF No.2	N	2	1	9'-8 5/8"										



A RO: 6'-1"x4'-1"
Head: 6'-10"
Sill: 2'-9"

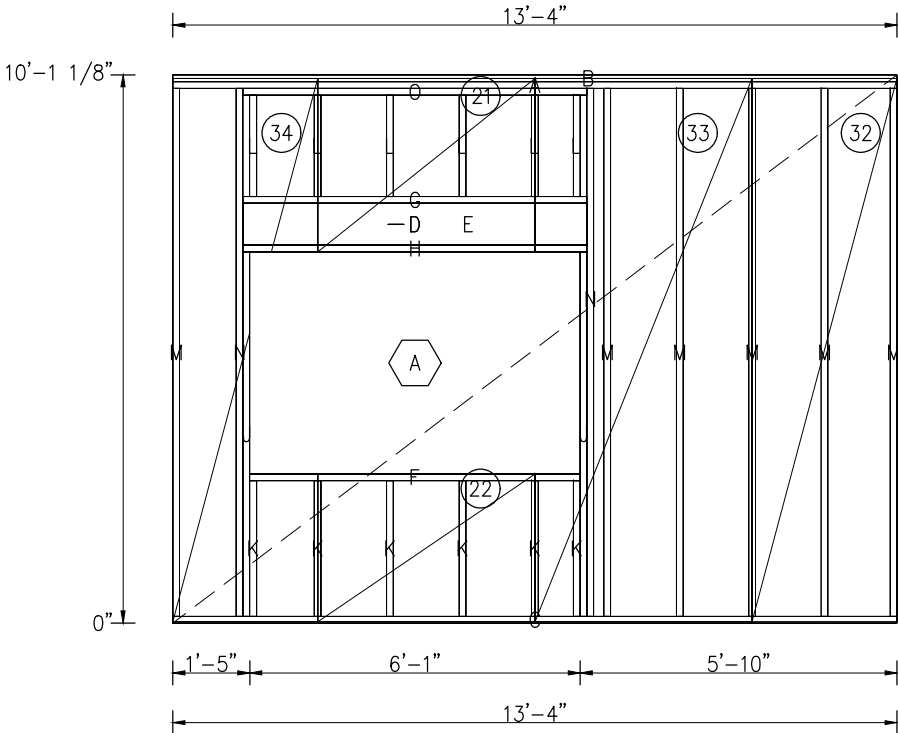

Electrical List		
Label	QTY	Wall Face and Type

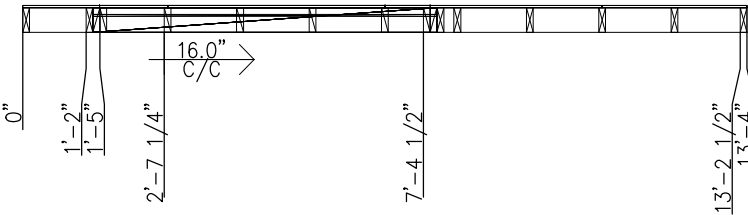

Plumbing List					
Type	Description	Lab.	Qty	Size	Length

6

5

4

3

2

1

Revision	Date	Description

Sheathing Nail: 8d (2 1/2" x 0.148)

Edge Nail Spacing: 6"

Field Nail Spacing: 12"

Plate Pack Nail Type: -
Plate Pack Nail Spacing: -

Stud Pack Nail Type: -
Stud Pack Nail Spacing: -

Project

Project Number 12989

Drawn TNT

Checked --

Approved --

Scale NTS

Date 8/8/2018

Spacing 16"

Length 13'-4"

Height 10'-1 1/8"

Diagonal 16'-8 11/16"

Panel No



Sheething List				
Mat.	Qty	Width	Height	Num
OSB 7/16	1	4'-0"	3'-2 5/16"	21
OSB 7/16	1	4'-0"	2'-8 11/16"	22
OSB 7/16	1	2'-8"	10'-0"	32
OSB 7/16	1	4'-0"	10'-0"	33
OSB 7/16	1	2'-8"	10'-0"	34

Hardware


Label	QTY	Model
-------	-----	-------

W1E005

Framing Cut List							
Timber	Size	Lab.	Qty	No	Length	Cut 1	Cut 2
Top Plate	2x6 DF No.2	A	1	44	6'-2 1/2"		
VTP	2x6 DF No.2	B	1	44	6'-2 1/2"		
Bot. Plate	2x6 DF No.2	C	1	44	6'-2 1/2"		
Stud	2x6 DF No.2	D	6	1	9'-8 5/8"		

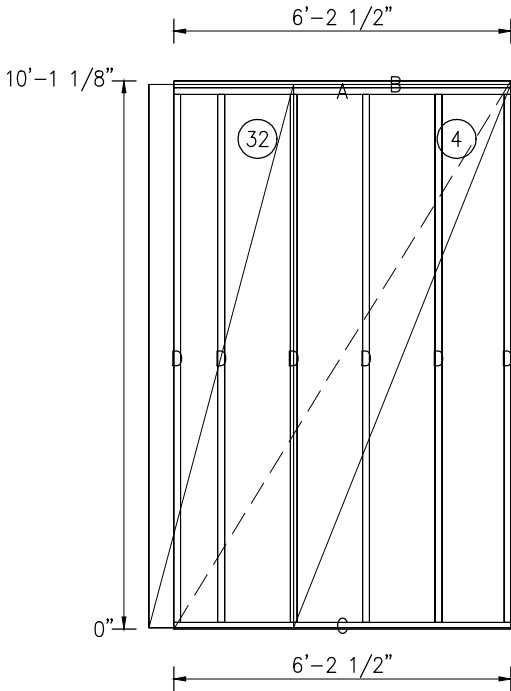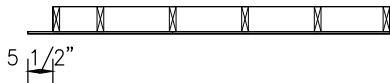

Electrical List		
Label	QTY	Wall Face and Type

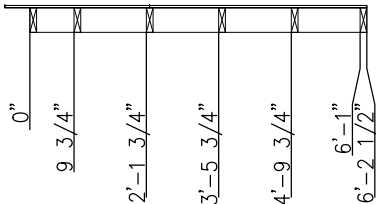

Plumbing List						
Type	Description	Lab.	Qty	Size	Length	


6		
5		
4		
3		
2		
1		
Revision	Date	Description
Sheathing Nail: 8d (2 1/2" x 0.148)		
Edge Nail Spacing:		6"
Field Nail Spacing:		12"
Plate Pack Nail Type:		-
Plate Pack Nail Spacing:		-
Stud Pack Nail Type:		-
Stud Pack Nail Spacing:		-
Project		
Project Number		
12989		
Drawn TNT	Checked --	Approved --
Scale NTS	Date 8/8/2018	Spacing 16"
Length 6'-2 1/2"	Height 10'-1 1/8"	Diagonal 11'-10 3/16"
Panel No		

Sheething List				
Mat.	Qty	Width	Height	Num
OSB 7/16	1	2'-8"	10'-0"	32
OSB 7/16	1	4'-0"	10'-0"	4


Hardware		
Label	QTY	Model

W1E006

Framing Cut List							
Timber	Size	Lab.	Qty	No	Length	Cut 1	Cut 2
Top Plate	2x6 DF No.2	A	1	29	13'-4"		
VTP	2x6 DF No.2	B	1	29	13'-4"		
Bot. Plate	2x6 DF No.2	C	1	29	13'-4"		
Header	2x12 DF No.2	D	3	27	8'-7"		
Header	7/16"x11 1/4"	E	2	28	8'-7"		
Sill	2x6 DF No.2	F	1	25	8'-1"		
Hdr Plate	2x6 DF No.2	G	1	26	8'-7"		
Jack	2x6 DF No.2	H	4	8	6'-8 1/2"		
Sill Cripple	2x6 DF No.2	J	7	14	2'-6"		
Hdr Cripple	2x6 DF No.2	K	8	24	1'-9 7/8"		
Stud	2x6 DF No.2	L	5	1	9'-8 5/8"		
King	2x6 DF No.2	M	4	1	9'-8 5/8"		
Beam	2x6 DF No.2	N	1	26	8'-7"		

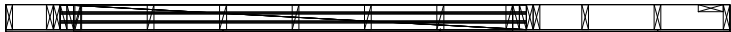

A RO: 8'-1"x4'-1"
Head: 6'-10"
Sill: 2'-9"

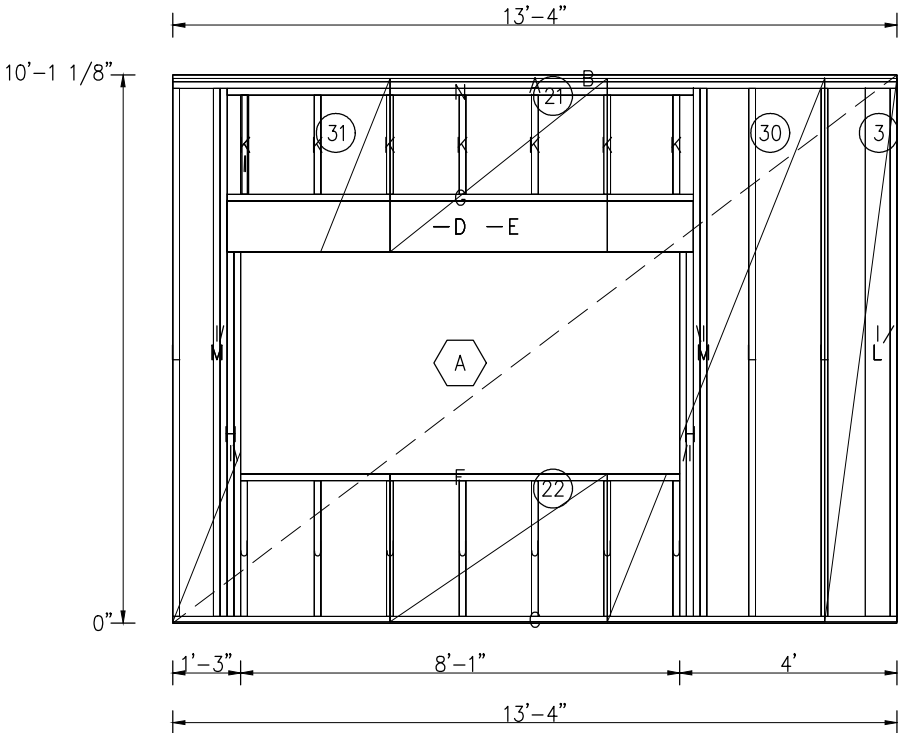

Electrical List		
Label	QTY	Wall Face and Type



Plumbing List

Type	Description	Lab.	Qty	Size	Length
------	-------------	------	-----	------	--------

6		
5		
4		
3		
2		
1		
Revision	Date	Description

Sheathing Nail: 8d (2 1/2" x 0.148)

Edge Nail Spacing: 6"

Field Nail Spacing: 12"

Plate Pack Nail Type: -
Plate Pack Nail Spacing: -

Stud Pack Nail Type: -
Stud Pack Nail Spacing: -

Project: ---

Project Number: 12989

Drawn TNT

Checked --

Approved --

Scale NTS

Date 8/8/2018

Spacing 16"

Length 13'-4"

Height 10'-1 1/8"

Diagonal 16'-8 11/16"

Panel No

Hardware

Label	QTY	Model
-------	-----	-------


Mat.	Qty	Width	Height	Num
OSB 7/16	1	4'-0"	3'-2 5/16"	21
OSB 7/16	1	4'-0"	2'-8 11/16"	22
OSB 7/16	1	1'-4"	10'-0"	3
OSB 7/16	1	4'-0"	10'-0"	30
OSB 7/16	1	4'-0"	10'-0"	31

W1E007


Framing Cut List							
Timber	Size	Lab.	Qty	No	Length	Cut 1	Cut 2
Top Plate	2x6 DF No.2	A	1	55	6'-8"		
VTP	2x6 DF No.2	B	1	55	6'-8"		
Bot. Plate	2x6 DF No.2	C	1	55	6'-8"		
Header	2x10 DF No.2	D	2	10	3'-4"		
Header	7/16"x9 1/4"	E	1	11	3'-4"		
Hdr Plate	2x6 DF No.2	F	1	9	3'-4"		
Hdr Sill	2x6 DF No.2	G	1	9	3'-4"		
Jack	2x6 DF No.2	H	2	36	6'-7 1/2"		
Hdr Cripple	2x6 DF No.2	J	5	35	1'-11 3/8"		
Stud	2x6 DF No.2	K	3	1	9'-8 5/8"		
King	2x6 DF No.2	L	2	1	9'-8 5/8"		
Beam	2x6 DF No.2	M	1	9	3'-4"		



A RO: 3'-1"x6'-9"
Head: 6'-9"
Sill: 0"

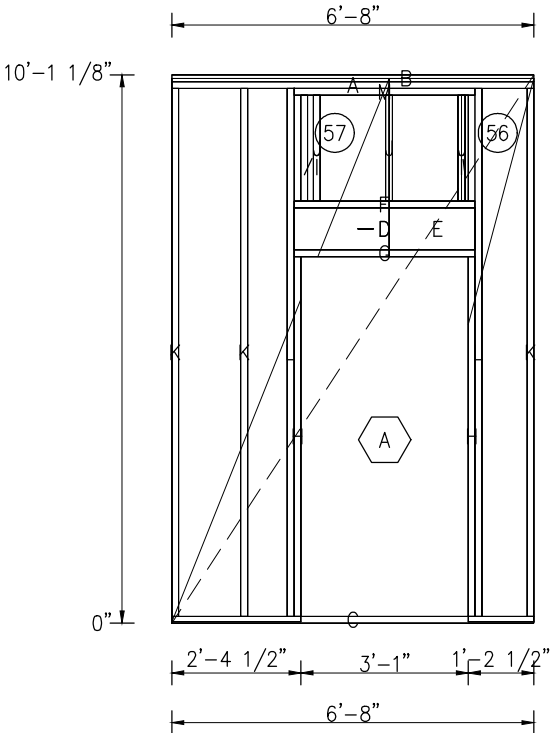

Electrical List		
Label	QTY	Wall Face and Type

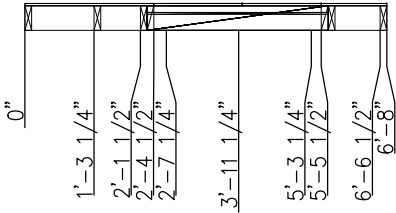

Plumbing List						
Type	Description	Lab.	Qty	Size	Length	

6		
5		
4		
3		
2		
1		
Revision	Date	Description


Sheathing Nail: 8d (2 1/2" x 0.148)		
Edge Nail Spacing:	6"	
Field Nail Spacing:	12"	
Plate Pack Nail Type:	-	
Plate Pack Nail Spacing:	-	
Stud Pack Nail Type:	-	
Stud Pack Nail Spacing:	-	
Project		
Project Number		
12989		
Drawn TNT	Checked --	Approved --
Scale NTS	Date 8/8/2018	Spacing 16"
Length 6'-8"	Height 10'-1 1/8"	Diagonal 12'-1 3/16"
Panel No		

Sheething List				
Mat.	Qty	Width	Height	Num
OSB 7/16	1	2'-8"	10'-0"	56
OSB 7/16	1	4'-0"	10'-0"	57


Hardware		
Label	QTY	Model

W1E008		
--------	--	--

Framing Cut List							
Timber	Size	Lab.	Qty	No	Length	Cut 1	Cut 2
Top Plate	2x6 DF No.2	A	1	12	12'-0"		
VTP	2x6 DF No.2	B	1	12	12'-0"		
Bot. Plate	2x6 DF No.2	C	1	12	12'-0"		
Header	2x12 DF No.2	D	3	46	6'-7"		
Header	7/16"x11 1/4"	E	2	47	6'-7"		
Sill	2x6 DF No.2	F	1	15	6'-1"		
Hdr Plate	2x6 DF No.2	G	1	45	6'-7"		
Jack	2x6 DF No.2	H	4	8	6'-8 1/2"		
Sill Cripple	2x6 DF No.2	J	6	14	2'-6"		
Hdr Cripple	2x6 DF No.2	K	6	24	1'-9 7/8"		
Stud	2x6 DF No.2	L	5	1	9'-8 5/8"		
King	2x6 DF No.2	M	2	1	9'-8 5/8"		
Beam	2x6 DF No.2	N	1	45	6'-7"		

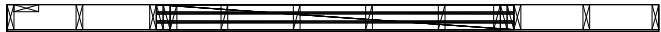


A RO: 6'-1"x4'-1"
Head: 6'-10"
Sill: 2'-9"

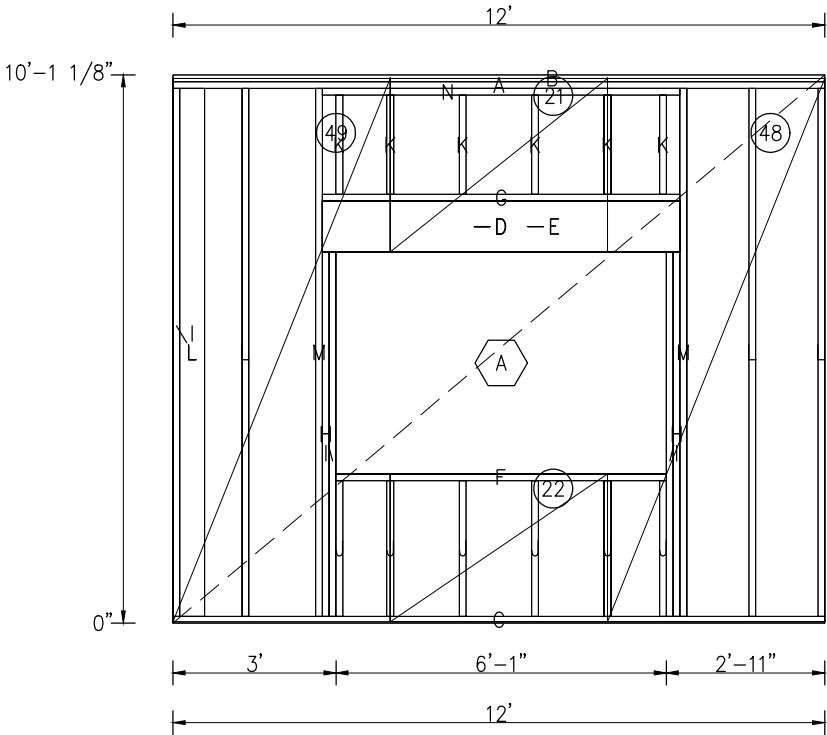

Electrical List		
Label	QTY	Wall Face and Type



Plumbing List						
Type	Description	Lab.	Qty	Size	Length	

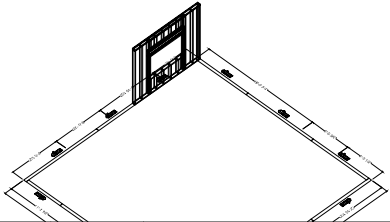

6		
5		
4		
3		
2		
1		

Revision	Date	Description
----------	------	-------------

--	--	--

Sheathing Nail:	8d (2 1/2" x 0.148)
-----------------	---------------------

Edge Nail Spacing:	6"
--------------------	----

Field Nail Spacing:	12"
---------------------	-----

Plate Pack Nail Type:	-
Plate Pack Nail Spacing:	-

Stud Pack Nail Type:	-
Stud Pack Nail Spacing:	-

Project	---
---------	-----


Project Number	12989
----------------	-------

Drawn TNT	Checked --	Approved --
-----------	------------	-------------

Scale NTS	Date 8/8/2018	Spacing 16"
-----------	---------------	-------------

Length 12'-0"	Height 10'-1 1/8"	Diagonal 15'-8 3/16"
---------------	-------------------	----------------------



Panel No	W1E009
----------	--------

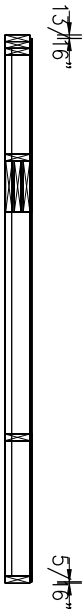


Hardware		
Label	QTY	Model

Sheething List				
Mat.	Qty	Width	Height	Num
OSB 7/16	1	4'-0"	3'-2 5/16"	21
OSB 7/16	1	4'-0"	2'-8 11/16"	22
OSB 7/16	1	4'-0"	10'-0"	48
OSB 7/16	1	4'-0"	10'-0"	49


Framing Cut List							
Timber	Size	Lab.	Qty	No	Length	Cut 1	Cut 2
Top Plate	2x6 DF No.2	A	1	2	8'-10 1/2"		
VTP	2x6 DF No.2	B	1	2	8'-10 1/2"		
Bot. Plate	2x6 DF No.2	C	1	2	8'-10 1/2"		
Stud	2x6 DF No.2	D	8	1	9'-8 5/8"		

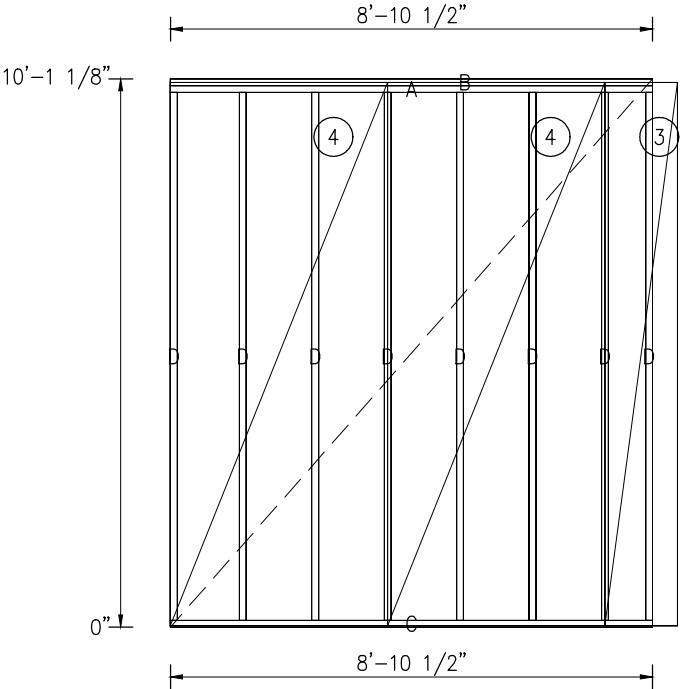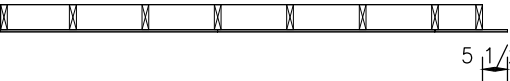

Electrical List		
Label	QTY	Wall Face and Type

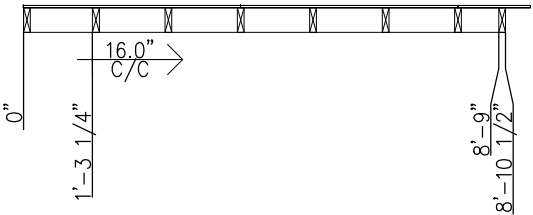

Plumbing List				
Type	Description	Lab.	Qty	Size Length

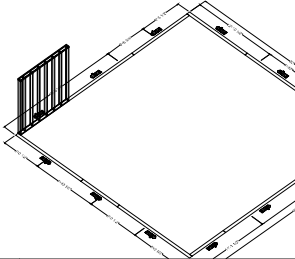

6		
5		
4		
3		
2		
1		

Revision	Date	Description
----------	------	-------------

--	--	--

Sheathing Nail:	8d (2 1/2" x 0.148)
-----------------	---------------------

Edge Nail Spacing:	6"
--------------------	----

Field Nail Spacing:	12"
---------------------	-----

Plate Pack Nail Type:	-
Plate Pack Nail Spacing:	-

Stud Pack Nail Type:	-
Stud Pack Nail Spacing:	-

Project	---
---------	-----


Project Number	12989
----------------	-------

Drawn TNT	Checked --	Approved --
-----------	------------	-------------

Scale NTS	Date 8/8/2018	Spacing 16"
-----------	---------------	-------------

Length 8'-10 1/2"	Height 10'-1 1/8"	Diagonal 13'-5 5/16"
-------------------	-------------------	----------------------

Panel No	W1E010
----------	--------

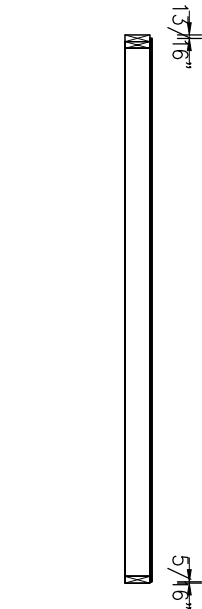


Hardware		
Label	QTY	Model

Sheething List				
Mat.	Qty	Width	Height	Num
OSB 7/16	1	1'-4"	10'-0"	3
OSB 7/16	2	4'-0"	10'-0"	4


Framing Cut List								Framing Cut List							
Timber	Size	Lab.	Qty	No	Length	Cut 1	Cut 2	Timber	Size	Label	Qty	No	Length	Cut 1	Cut 2
Top Plate	2x6 DF No.2	A	1	12	12'-0"			Beam	2x6 DF No.2	O	1	9	3'-4"		
VTP	2x6 DF No.2	B	1	12	12'-0"										
Bot. Plate	2x6 DF No.2	C	1	12	12'-0"										
Header	2x10 DF No.2	D	2	10	3'-4"										
Header	7/16"x9 1/4"	E	1	11	3'-4"										
Sill	2x6 DF No.2	F	1	7	3'-1"										
Hdr Plate	2x6 DF No.2	G	1	9	3'-4"										
Hdr Sill	2x6 DF No.2	H	1	9	3'-4"										
Jack	2x6 DF No.2	J	2	8	6'-8 1/2"										
Sill Cripple	2x6 DF No.2	K	4	6	5'-5 1/2"										
Hdr Cripple	2x6 DF No.2	L	4	5	1'-10 3/8"										
Stud	2x6 DF No.2	M	7	1	9'-8 5/8"										
King	2x6 DF No.2	N	2	1	9'-8 5/8"										



A RO: 3'-1"x1'-1 1/2"
Head: 6'-10"
Sill: 5'-8 1/2"

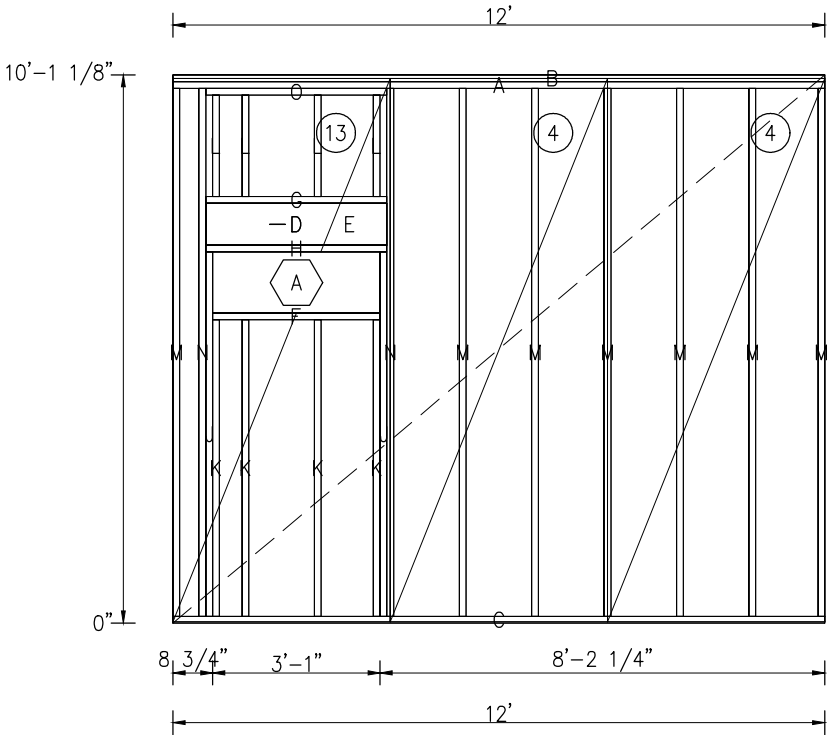

Electrical List		
Label	QTY	Wall Face and Type

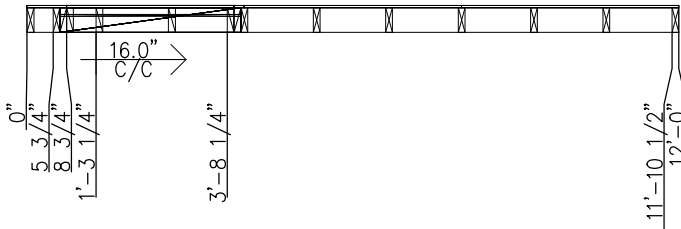

Plumbing List

Type	Description	Lab.	Qty	Size	Length
------	-------------	------	-----	------	--------

6		
5		
4		
3		
2		
1		
Revision	Date	Description

Sheathing List				
Mat.	Qty	Width	Height	Num
OSB 7/16	1	4'-0"	10'-0"	13
OSB 7/16	2	4'-0"	10'-0"	4

Hardware		
Label	QTY	Model


■ Sheathing Nail: 8d (2 1/2" x 0.148)		
■ Edge Nail Spacing: 6"		
■ Field Nail Spacing: 12"		
■ Plate Pack Nail Type: -		
■ Plate Pack Nail Spacing: -		
■ Stud Pack Nail Type: -		
■ Stud Pack Nail Spacing: -		
Project ---		
■ Project Number 12989		
■ Drawn TNT	■ Checked --	■ Approved --
Scale NTS	■ Date 8/8/2018	■ Spacing 16"
■ Length 12'-0"	■ Height 10'-1 1/8"	■ Diagonal 15'-8 3/16"
■ Panel No		

W1E011


Framing Cut List								Framing Cut List							
Timber	Size	Lab.	Qty	No	Length	Cut 1	Cut 2	Timber	Size	Label	Qty	No	Length	Cut 1	Cut 2
Top Plate	2x6 DF No.2	A	1	52	10'-2 1/2"			Beam	2x6 DF No.2	O	1	16	6'-4"		
VTP	2x6 DF No.2	B	1	52	10'-2 1/2"										
Bot. Plate	2x6 DF No.2	C	1	52	10'-2 1/2"										
Header	2x10 DF No.2	D	2	17	6'-4"										
Header	7/16"x9 1/4"	E	1	18	6'-4"										
Sill	2x6 DF No.2	F	1	15	6'-1"										
Hdr Plate	2x6 DF No.2	G	1	16	6'-4"										
Hdr Sill	2x6 DF No.2	H	1	16	6'-4"										
Jack	2x6 DF No.2	J	2	8	6'-8 1/2"										
Sill Cripple	2x6 DF No.2	K	6	14	2'-6"										
Hdr Cripple	2x6 DF No.2	L	7	5	1'-10 3/8"										
Stud	2x6 DF No.2	M	4	1	9'-8 5/8"										
King	2x6 DF No.2	N	2	1	9'-8 5/8"										



A RO: 6'-1"x4'-1"
Head: 6'-10"
Sill: 2'-9"

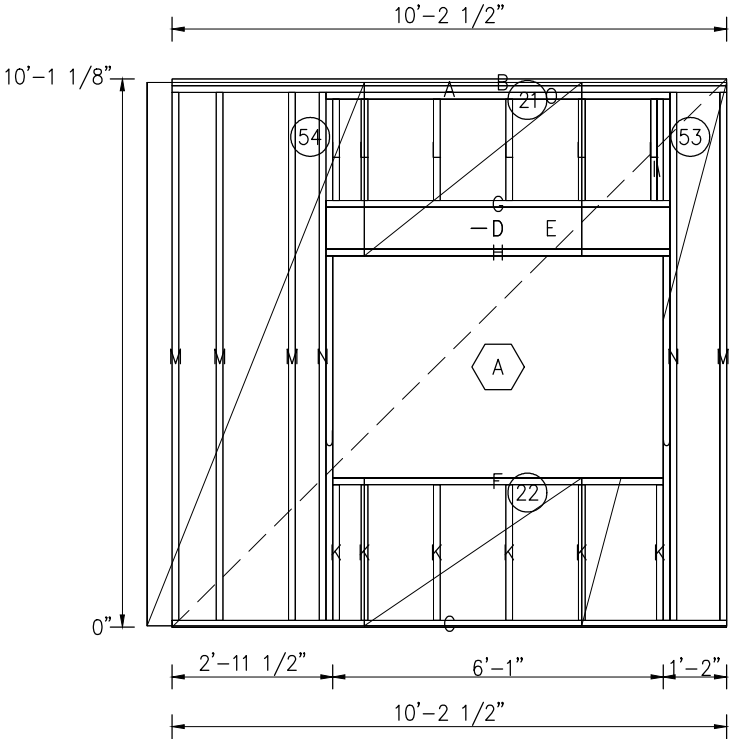

Electrical List		
Label	QTY	Wall Face and Type

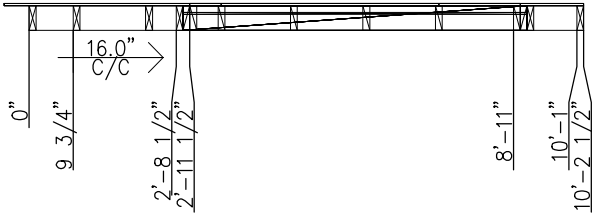

Plumbing List

Type	Description	Lab.	Qty	Size	Length
------	-------------	------	-----	------	--------

6		
5		
4		
3		
2		
1		
Revision	Date	Description

Sheathing Nail: 8d (2 1/2" x 0.148)

Edge Nail Spacing: 6"

Field Nail Spacing: 12"

Plate Pack Nail Type: -
Plate Pack Nail Spacing: -

Stud Pack Nail Type: -
Stud Pack Nail Spacing: -

Project: ---

Project Number: 12989

Drawn TNT

Checked --

Approved --

Scale NTS

Date 8/8/2018

Spacing 16"

Length 10'-2 1/2"

Height 10'-1 1/8"

Diagonal 14'-4 1/4"

Panel No

W1E012

Hardware

Label	QTY	Model
-------	-----	-------

Sheething List

Mat.	Qty	Width	Height	Num
OSB 7/16	1	4'-0"	3'-2 5/16"	21
OSB 7/16	1	4'-0"	2'-8 11/16"	22
OSB 7/16	1	2'-8"	10'-0"	53
OSB 7/16	1	4'-0"	10'-0"	54