
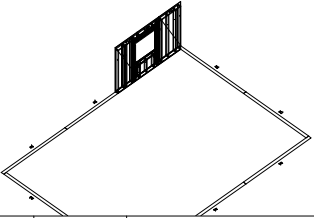
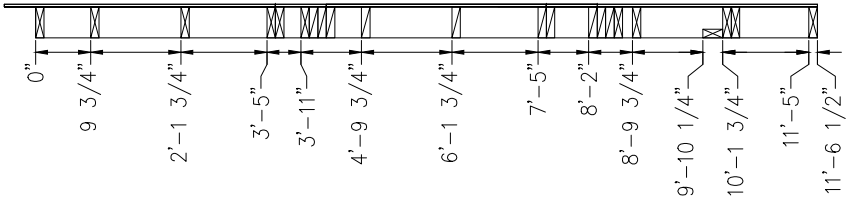


Framing Cut List					
Timber	Size	Lab.	Qty	No	Length
Stud	2x4 DF No.2	A	1	124	7'-8 5/8"
Stud	2x6 DF No.2	B	9	125	7'-8 5/8"
Cripple	2x6 DF No.2	C	8	128	6 7/8"
Cripple	2x6 DF No.2	D	6	129	2'-3 1/2"
Bottom Plate	2x6 DF No.2 T	E	1	136	11'-6 1/2"
Top Plate	2x6 DF No.2	F	1	137	11'-6 1/2"
Header	2x8 DF No.2	G	2	138	4'-6"
Filler	7/16"x7 1/4" OSB	H	1	139	4'-6"
Supporting beam	2x6 DF No.2	J	4	140	6'-6 1/2"
King Stud	2x6 DF No.2	K	2	141	7'-8 5/8"
Sill	2x6 DF No.2	L	2	142	4'

Sheathing List					
Material	Qty	Width	Height	Num	
4x9 OSB Struct 1 7/16	3	4'	8'-0 3/8"	133	

FIELD NOTE:
2x VTP shipped separately and installed on site.

A RO: 4'x4'
Head: 6'-8"
Sill: 2'-8"
KPN:

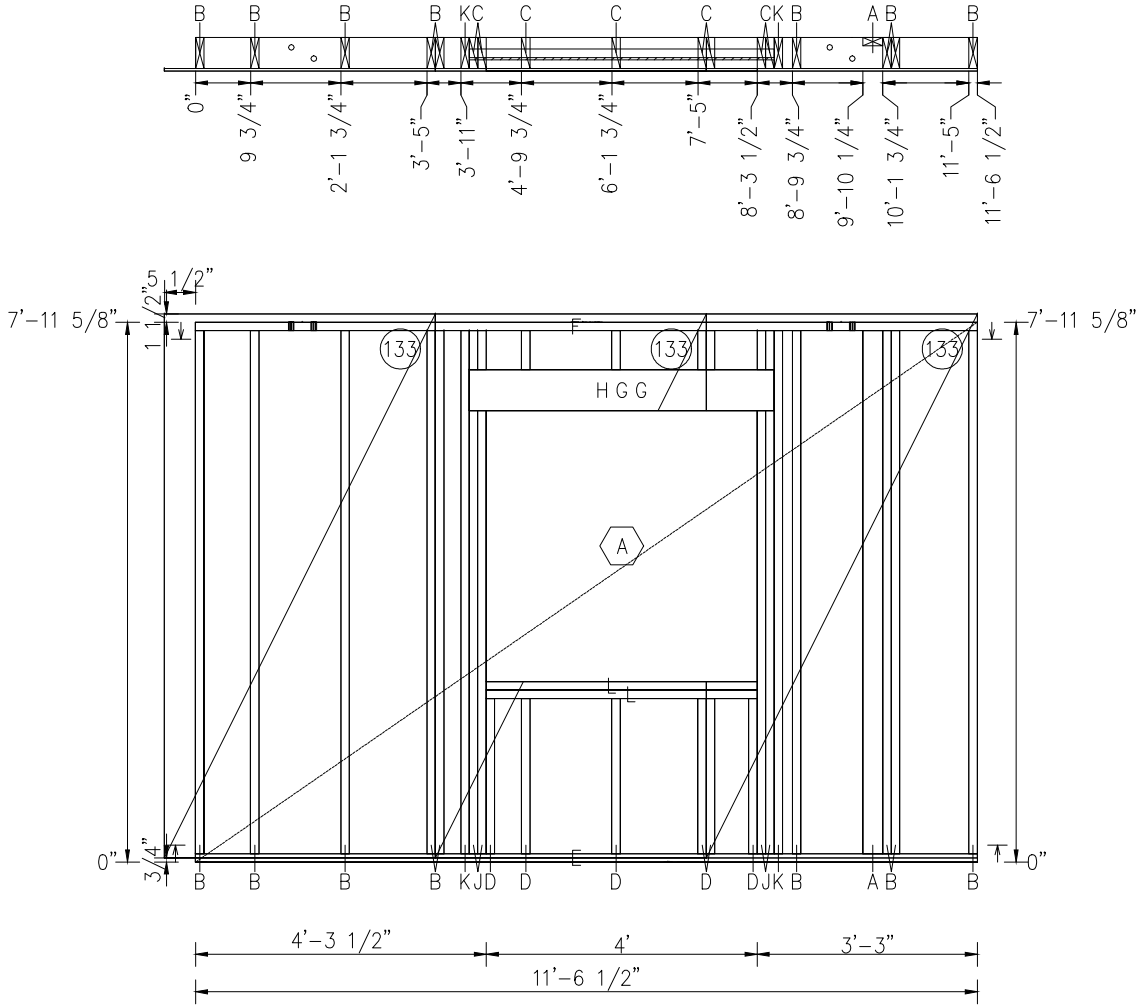

6	...	...
5	...	...
4	...	...
3	...	...
2	...	...
1	...	...

Revision	Date	Description
----------	------	-------------



■ Sheathing Nail: .120M x 2 1/4"		
■ Edge Nail Spacing: 6"		
■ Field Nail Spacing: 12"		
■ Plate Pack Nail Type: .120M x 3" ■ Plate Pack Nail Spacing: (2) @ 12" O.C.		
■ Stud Pack Nail Type: .120M x 3" ■ Stud Pack Nail Spacing: 8" O.C.Staggered		
Project		MOONSTONE-LN
		1 Level 1
1967 Moonstone Ln		
■ Project Number		
14460		
■ Drawn DM	■ Checked ...	■ Approved ...
Scale NTS	■ Date 11/15/2019	■ Spacing 16"
■ Length 11'-6 1/2"	■ Height 7'-11 5/8"	■ Diagonal 14'-0 5/16"
■ Panel No		A1E001




Framing Cut List						
Timber	Size	Lab.	Qty	No	Length	Blocking Pos
Blocking	2x6 DF No.2	A	1	4	11"	1'
Stud	2x6 DF No.2	B	7	126	7'-8 5/8"	
Cripple	2x6 DF No.2	C	5	127	5 7/8"	
Bottom Plate	2x6 DF No.2 T	D	1	148	9'-4"	
Top Plate	2x6 DF No.2	E	1	149	9'-4"	
Header	2x8 DF No.2	F	2	150	3'-5"	
Filler	7/16"x7 1/4" OSB	G	1	151	3'-5"	
Supporting beam	2x6 DF No.2	H	2	152	6'-7 1/2"	
King Stud	2x6 DF No.2	J	2	153	7'-8 5/8"	
Stud	2x6 DF No.2	K	1	203	6'-8 5/8"	

Sheathing List					
Material	Qty	Width	Height	Num	
4x9 OSB Struct 1 7/16	2	4'	8'-0 3/8"	145	
4x9 OSB Struct 1 7/16	1	1'-4"	8'-0 3/8"	147	

FIELD NOTE:
2x VTP shipped separately and installed on site.

A

RO: 3'-2"x6'-9"
Head: 6'-9"
Sill: 0"
KPN:

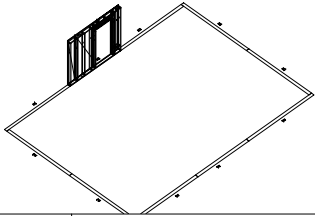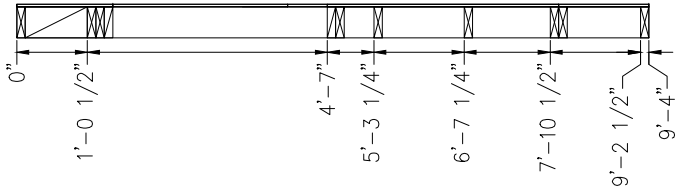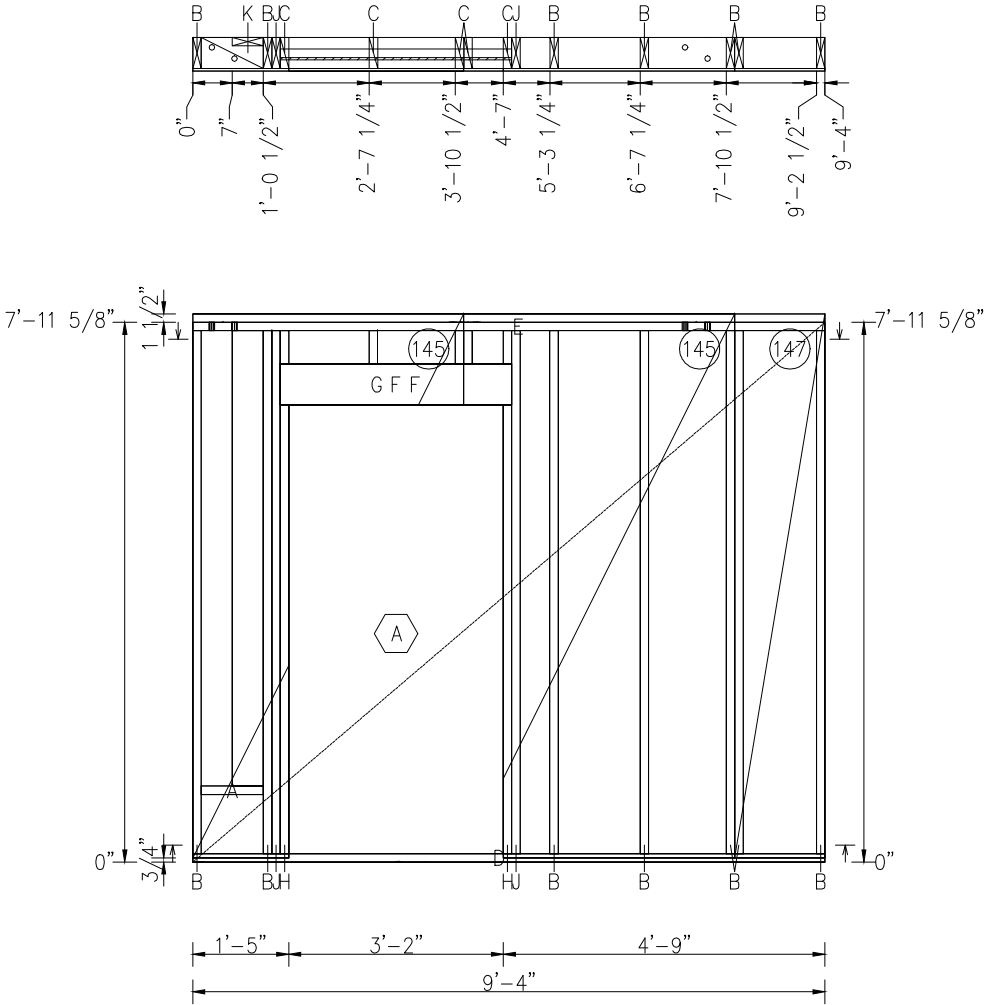

6	...	...
5	...	...
4	...	...
3	...	...
2	...	...
1	...	...

Revision	Date	Description
----------	------	-------------



■ Sheathing Nail:	.120M x 2 1/4"
■ Edge Nail Spacing:	6"
■ Field Nail Spacing:	12"
■ Plate Pack Nail Type:	.120M x 3"
■ Plate Pack Nail Spacing:	(2) @ 12" O.C.
■ Stud Pack Nail Type:	.120M x 3"
■ Stud Pack Nail Spacing:	8" O.C.Staggered

Project	MOONSTONE-LN
	1 Level 1
1967 Moonstone Ln	

■ Project Number	14460
------------------	-------

■ Drawn DM	■ Checked ...	■ Approved ...
Scale NTS	■ Date 11/15/2019	■ Spacing 16"
■ Length 9'-4"	■ Height 7'-11 5/8"	■ Diagonal 12'-3 1/4"




■ Panel No	A1E002
------------	--------

Framing Cut List						
Timber	Size	Lab.	Qty	No	Length	Blocking Pos
Blocking	2x6 DF No.2	A	1	1	9"	1'
Stud	2x6 DF No.2	B	5	192	7'-8 5/8"	
Cripple	2x6 DF No.2	C	10	193	4 7/8"	
Cripple	2x6 DF No.2	D	8	194	1'-3 1/2"	
Bottom Plate	2x6 DF No.2 T	E	1	209	11'-8"	
Top Plate	2x6 DF No.2	F	1	210	11'-8"	
Header	2x10 DF SS	G	2	211	6'-6"	
Filler	7/16"x9 1/4" OSB	H	1	212	6'-6"	
Supporting beam	2x6 DF No.2	J	4	213	6'-6 1/2"	
King Stud	2x6 DF No.2	K	4	214	7'-8 5/8"	
Sill	2x6 DF No.2	L	2	215	6'	
Stud	2x6 DF No.2	M	1	218	6'-8 5/8"	

Sheathing List				
Material	Qty	Width	Height	Num
4x9 OSB Struct 1 7/16	1	1'	8'-0 3/8"	195
4x9 OSB Struct 1 7/16	1	4'	1'-7 1/4"	196
4x9 OSB Struct 1 7/16	1	4'	8'-0 3/8"	197
4x9 OSB Struct 1 7/16	1	2'-8"	8'-0 3/8"	207
4x9 OSB Struct 1 7/16	1	4'	1'-5 1/8"	208

FIELD NOTE:
2x VTP shipped separately and installed on site.

A RO: 6'x5'
Head: 6'-8"
Sill: 1'-8"
KPN:

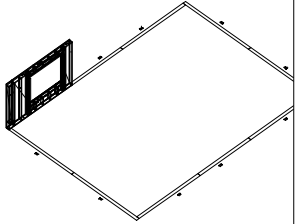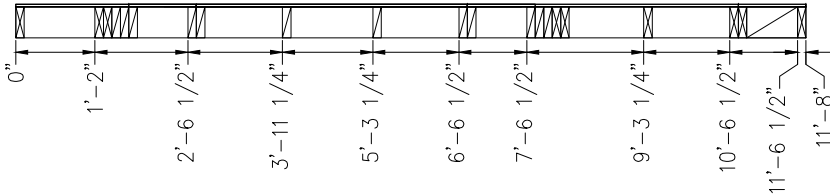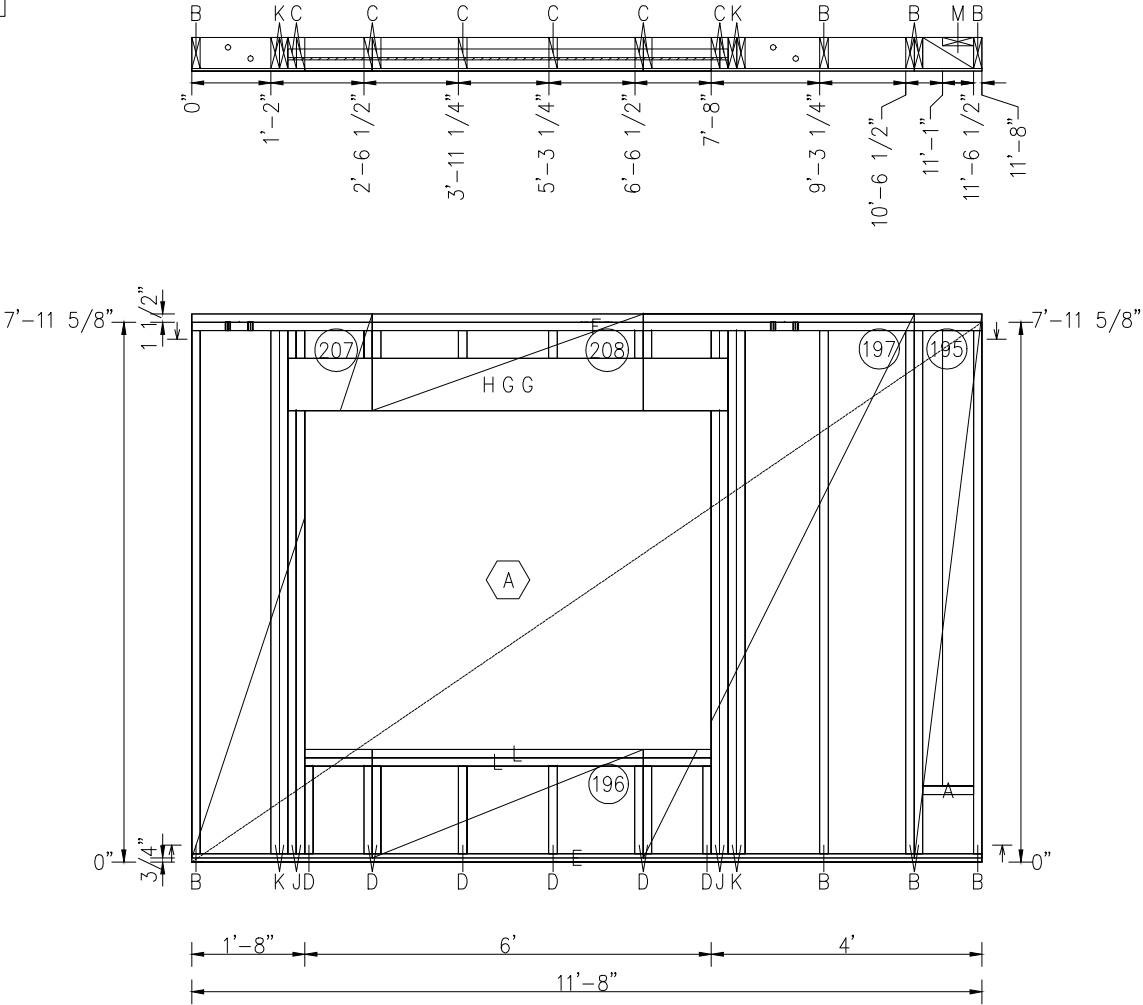

6	...	...
5	...	...
4	...	...
3	...	...
2	...	...
1	...	...

Revision	Date	Description
----------	------	-------------



■ Sheathing Nail: .120M x 2 1/4"

■ Edge Nail Spacing: 6"

■ Field Nail Spacing: 12"

■ Plate Pack Nail Type: .120M x 3"
■ Plate Pack Nail Spacing: (2) @ 12" O.C.

■ Stud Pack Nail Type: .120M x 3"
■ Stud Pack Nail Spacing: 8" O.C.Staggered

Project MOONSTONE-LN
1 Level 1
1967 Moonstone Ln

■ Project Number
14460

■ Drawn DM
■ Checked ...
■ Approved ...

Scale NTS
■ Date 11/15/2019
■ Spacing 16"

■ Length 11'-8"
■ Height 7'-11 5/8"
■ Diagonal 14'-1 9/16"



■ Panel No
A1E003

C:\Users\didi.motum\Documents\JOBS\MOONSTONE\14460 MOONSTONE BLD 1 LVL 1.dwg

Framing Cut List					
Timber	Size	Lab.	Qty	No	Length
Stud	2x6 DF No.2	A	12	191	7'-8 5/8"
Bottom Plate	2x6 DF No.2 T	B	1	237	11'-6 1/2"
Top Plate	2x6 DF No.2	C	1	238	11'-6 1/2"

Sheathing List				
Material	Qty	Width	Height	Num
4x9 OSB Struct 1 7/16	3	4'	8'-0 3/8"	236

FIELD NOTE:
2x VTP shipped separately and installed on site.

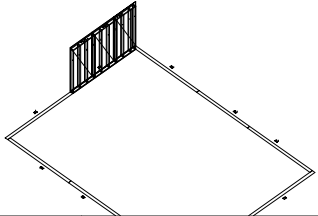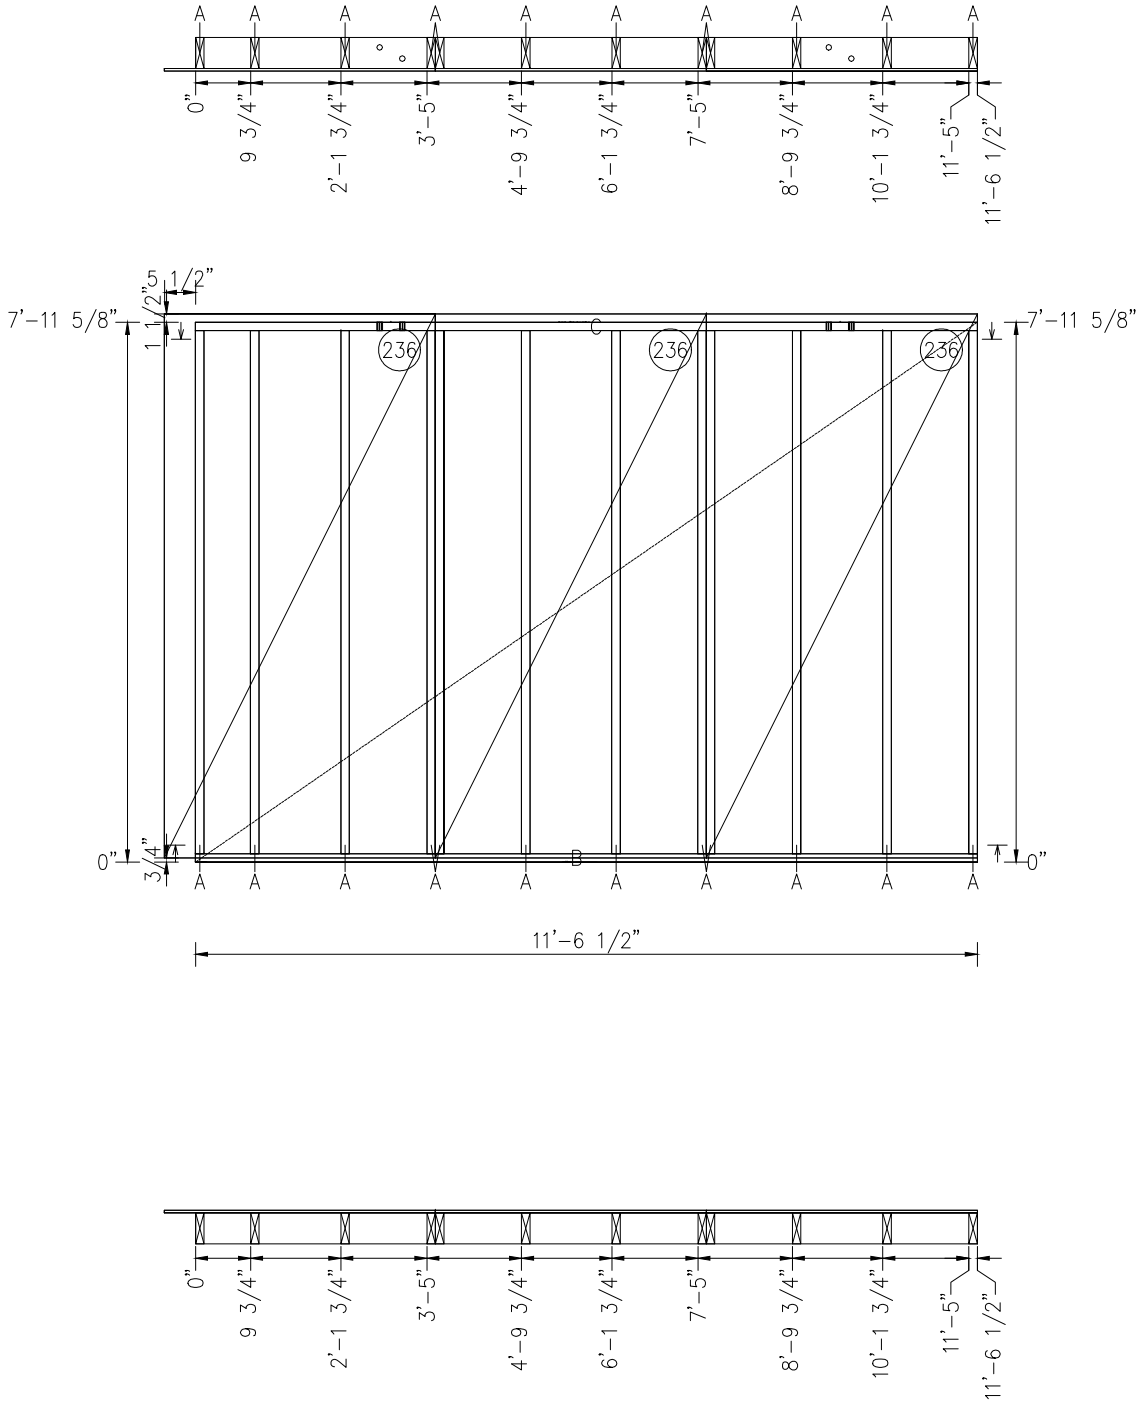

6	...	...
5	...	...
4	...	...
3	...	...
2	...	...
1	...	...

Revision	Date	Description
----------	------	-------------



Sheathing Nail:	.120M x 2 1/4"
Edge Nail Spacing:	6"
Field Nail Spacing:	12"
Plate Pack Nail Type:	.120M x 3"
Plate Pack Nail Spacing:	(2) @ 12" O.C.
Stud Pack Nail Type:	.120M x 3"
Stud Pack Nail Spacing:	8" O.C.Staggered

Project	MOONSTONE-LN
	1 Level 1
1967 Moonstone Ln	

Project Number	14460
----------------	-------

Drawn DM	Checked ...	Approved ...
Scale NTS	Date 11/15/2019	Spacing 16"
Length 11'-6 1/2"	Height 7'-11 5/8"	Diagonal 14'-0 5/16"

Panel No	A1E004
----------	--------





Framing Cut List					
Timber	Size	Lab.	Qty	No	Length
Cripple	2x6 DF No.2	A	5	104	3'-3 1/2"
Cripple	2x6 DF No.2	B	8	105	6 7/8"
Stud	2x6 DF No.2	C	10	106	7'-8 5/8"
Bottom Plate	2x6 DF No.2 T	D	1	112	12'
Top Plate	2x6 DF No.2	E	1	113	12'
Header	2x8 DF No.2	F	2	114	3'-6"
Filler	7/16"x7 1/4" OSB	G	1	115	3'-6"
Supporting beam	2x6 DF No.2	H	4	116	6'-6 1/2"
King Stud	2x6 DF No.2	J	2	117	7'-8 5/8"
Sill	2x6 DF No.2	K	2	118	3'

Sheathing List					
Material	Qty	Width	Height	Num	
4x9 OSB Struct 1 7/16	3	4'	8'-0 3/8"	109	

FIELD NOTE:
2x VTP shipped separately and installed on site.

A

 RO: 3'x3'
Head: 6'-8"
Sill: 3'-8"
KPN:

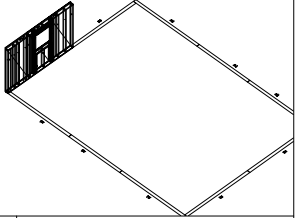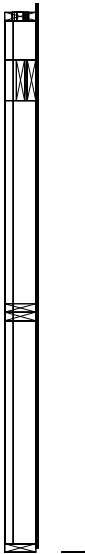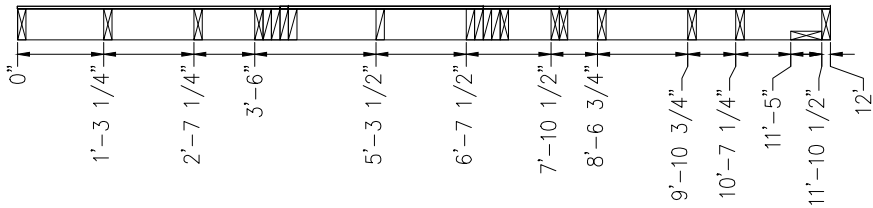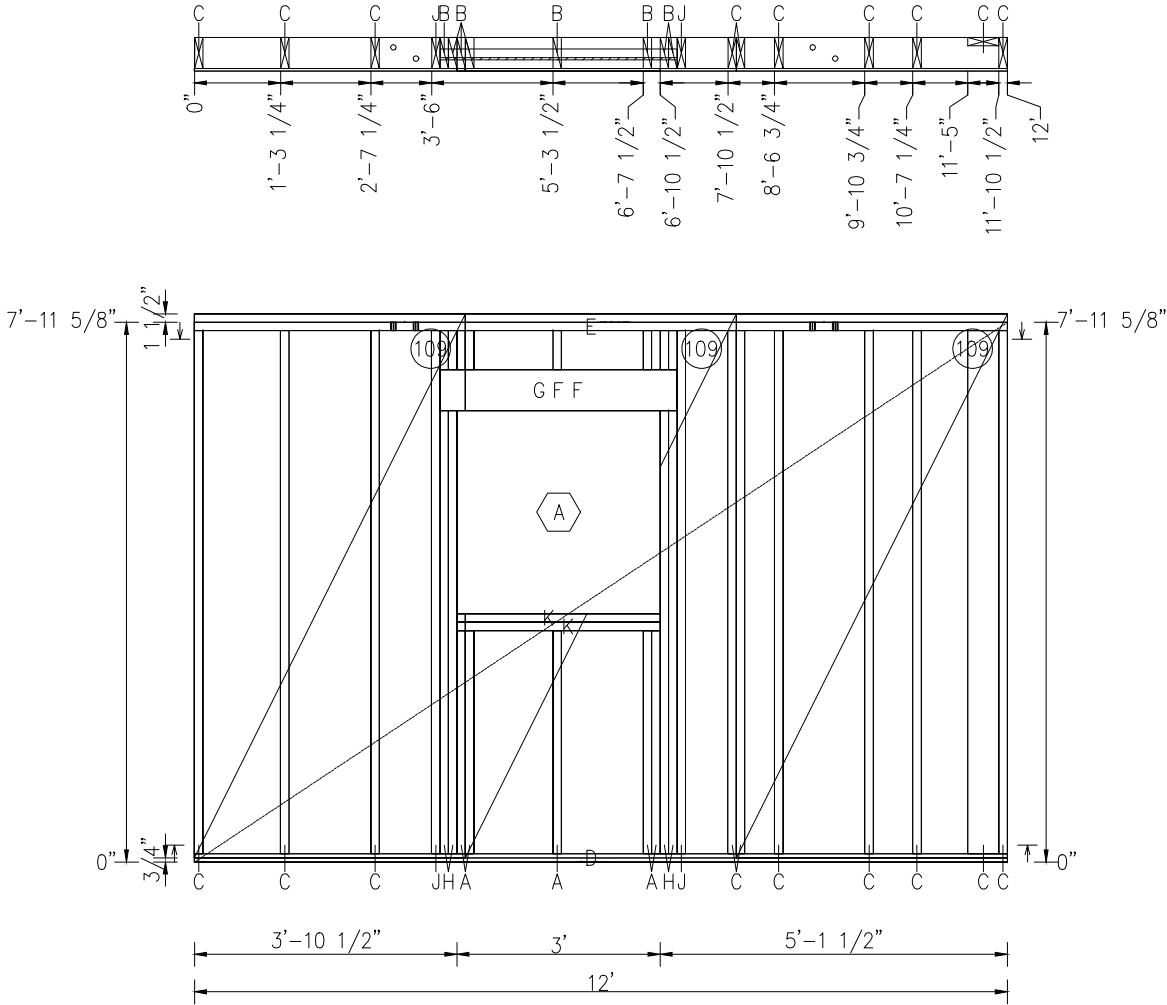

6	...	...
5	...	...
4	...	...
3	...	...
2	...	...
1	...	...
■ Revision	Date	Description



■ Sheathing Nail: .120M x 2 1/4"

■ Edge Nail Spacing: 6"

■ Field Nail Spacing: 12"

■ Plate Pack Nail Type: .120M x 3"
■ Plate Pack Nail Spacing: (2) @ 12" O.C.

■ Stud Pack Nail Type: .120M x 3"
■ Stud Pack Nail Spacing: 8" O.C.Staggered

Project MOONSTONE-LN
1 Level 1
1967 Moonstone Ln

■ Project Number
14460

■ Drawn DM
■ Checked ...
■ Approved ...

Scale NTS
■ Date 11/15/2019
■ Spacing 16"

■ Length 12'
■ Height 7'-11 5/8"
■ Diagonal 14'-4 7/8"

■ Panel No
A1E005

C:\Users\didi.motum\Documents\JOBS\MOONSTONE\14460 MOONSTONE BLD 1 LVL 1.dwg




Framing Cut List					
Timber	Size	Lab.	Qty	No	Length
Cripple	2x6 DF No.2	A	5	156	6 7/8"
Stud	2x6 DF No.2	B	9	157	7'-8 5/8"
Bottom Plate	2x6 DF No.2 T	C	1	164	11'-2 1/2"
Top Plate	2x6 DF No.2	D	1	165	11'-2 1/2"
Header	2x8 DF No.2	E	2	166	3'-3"
Filler	7/16"x7 1/4" OSB	F	1	167	3'-3"
Supporting beam	2x6 DF No.2	G	2	168	6'-6 1/2"
King Stud	2x6 DF No.2	H	2	169	7'-8 5/8"

Sheathing List				
Material	Qty	Width	Height	Num
4x9 OSB Struct 1 7/16	1	3'-8"	8'-0 3/8"	161
4x9 OSB Struct 1 7/16	2	4'	8'-0 3/8"	162

FIELD NOTE:
2x VTP shipped separately and installed on site.

A

RO: 3'x6'-8"
Head: 6'-8"
Sill: 0"
KPN:

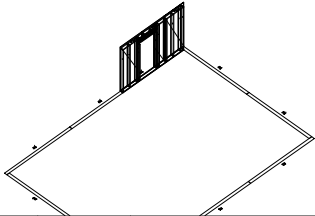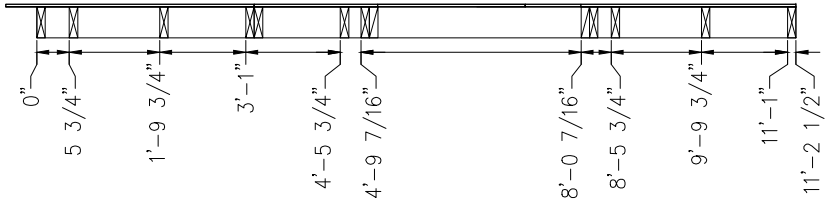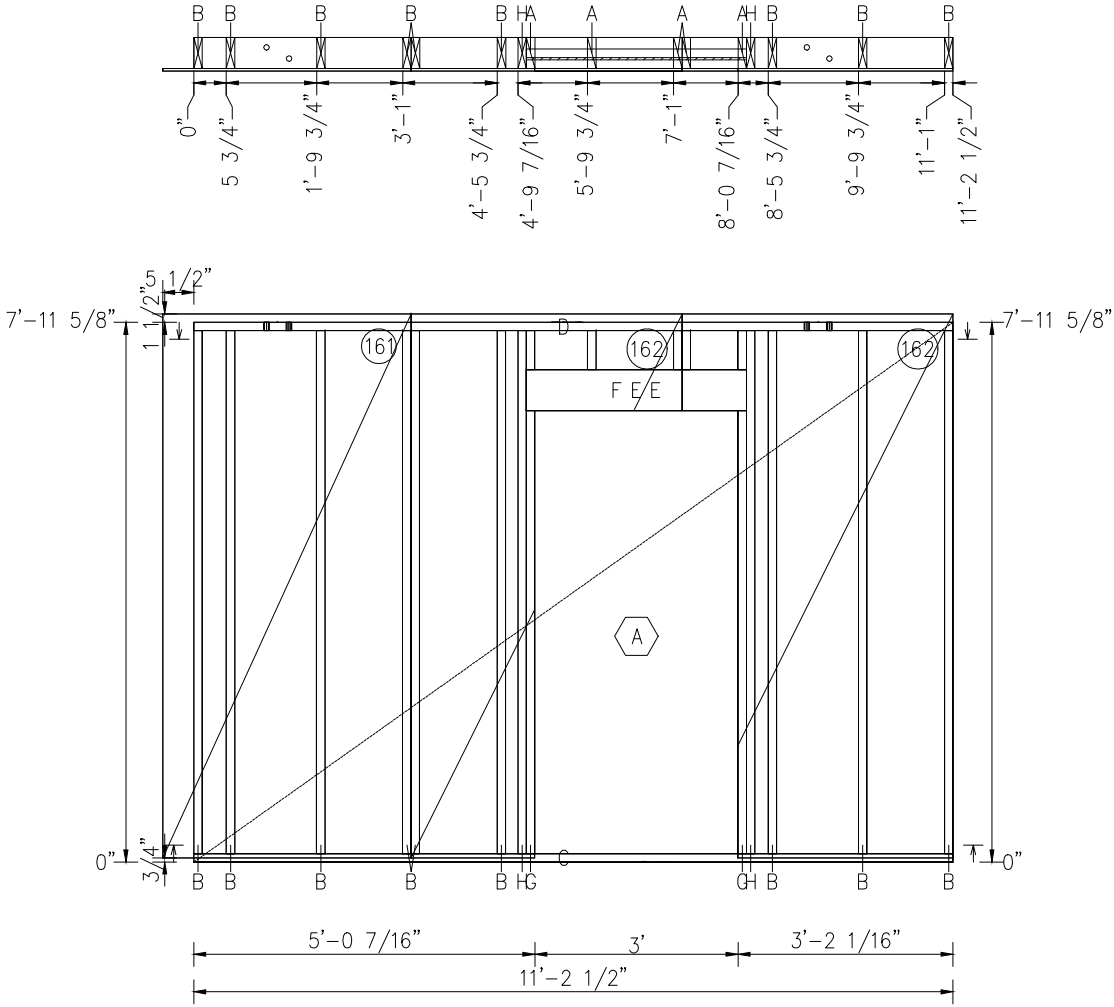

6	...	...
5	...	...
4	...	...
3	...	...
2	...	...
1	...	...

Revision	Date	Description
----------	------	-------------



■ Sheathing Nail: .120M x 2 1/4"		
■ Edge Nail Spacing: 6"		
■ Field Nail Spacing: 12"		
■ Plate Pack Nail Type: .120M x 3" ■ Plate Pack Nail Spacing: (2) @ 12" O.C.		
■ Stud Pack Nail Type: .120M x 3" ■ Stud Pack Nail Spacing: 8" O.C.Staggered		
Project MOONSTONE-LN 1 Level 1 1967 Moonstone Ln		
■ Project Number 14460		
■ Drawn DM	■ Checked ...	■ Approved ...
Scale NTS	■ Date 11/15/2019	■ Spacing 16"
■ Length 11'-2 1/2"	■ Height 7'-11 5/8"	■ Diagonal 13'-9"
■ Panel No A1E006		




C:\Users\didi.motum\Documents\JOBS\MOONSTONE\14460 MOONSTONE BLD 1 LVL 1.dwg

Framing Cut List						
Timber	Size	Lab.	Qty	No	Length	Blocking Pos
Stud	2x6 DF No.2	A	13	9	7'-8 5/8"	
Blocking	2x6 DF No.2	B	1	3	11 7/16"	1'
Stud	2x6 DF No.2	C	1	5	6'-8 5/8"	
Cripple	2x6 DF No.2	D	4	159	5'-3 1/2"	
Cripple	2x6 DF No.2	E	4	160	6 7/8"	
Bottom Plate	2x6 DF No.2 T	F	1	175	9'-4"	
Top Plate	2x6 DF No.2	G	1	176	9'-4"	
Header	2x8 DF No.2	H	2	177	3'-3"	
Filler	7/16"x7 1/4" OSB	J	1	178	3'-3"	
Supporting beam	2x6 DF No.2	K	2	179	6'-6 1/2"	
King Stud	2x6 DF No.2	L	2	180	7'-8 5/8"	
Sill	2x6 DF No.2	M	2	181	3'	

Sheathing List				
Material	Qty	Width	Height	Num
4x9 OSB Struct 1 7/16	2	4'	8'-0 3/8"	172
4x9 OSB Struct 1 7/16	1	1'-4"	8'-0 3/8"	174

FIELD NOTE:
2x VTP shipped separately and installed on site.

 RO: 3'x1'
Head: 6'-8"
Sill: 5'-8"
KPN:

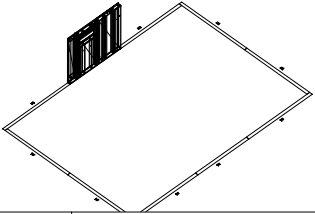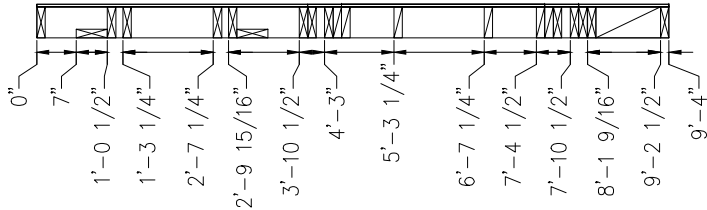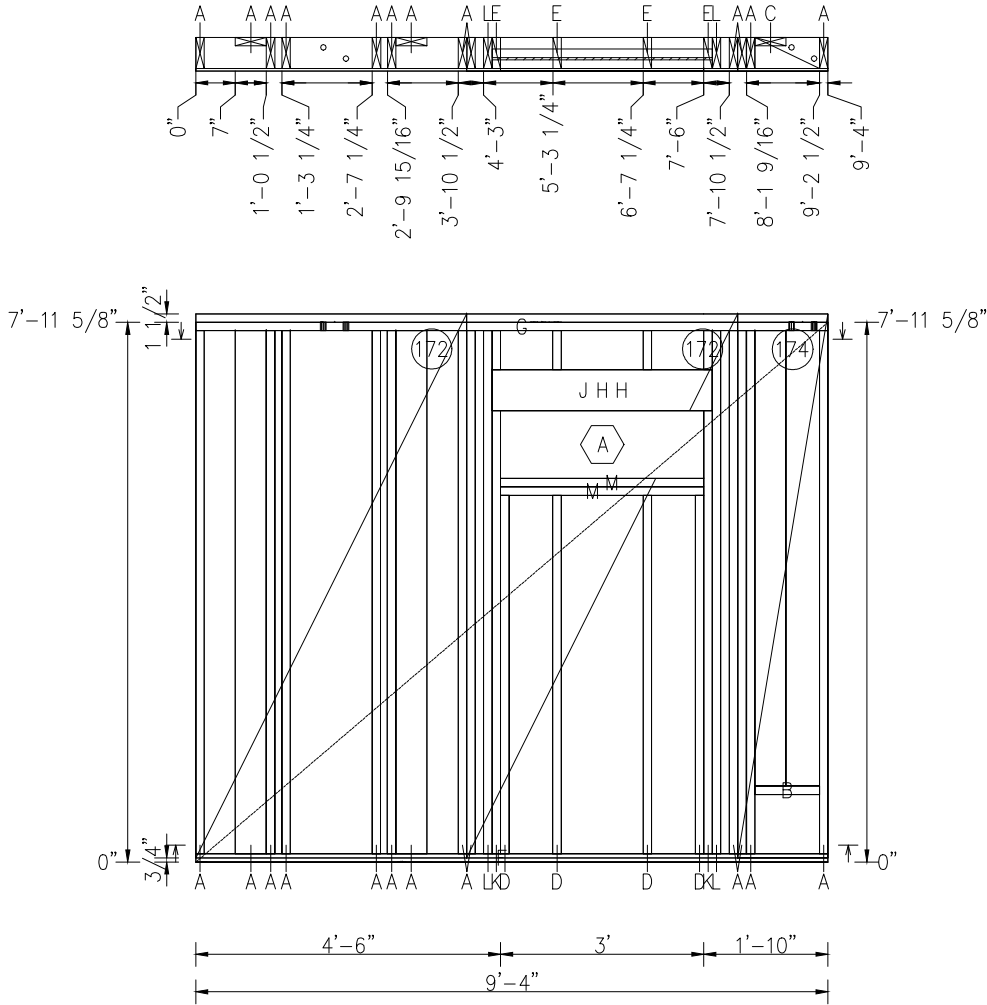

	...	...
	...	...
	...	...
	...	...
	...	...
	...	...

■ Revision	Date	Description
------------	------	-------------



■ Sheathing Nail:	.120M x 2 1/4"
■ Edge Nail Spacing:	6"
■ Field Nail Spacing:	12"
■ Plate Pack Nail Type:	.120M x 3"
■ Plate Pack Nail Spacing:	(2) @ 12" O.C.
■ Stud Pack Nail Type:	.120M x 3"
■ Stud Pack Nail Spacing:	8" O.C.Staggered

Project	MOONSTONE-LN
	1 Level 1
1967 Moonstone Ln	

■ Project Number	14460
------------------	-------

■ Drawn DM	■ Checked ...	■ Approved ...
Scale NTS	■ Date 11/15/2019	■ Spacing 16"
■ Length 9'-4"	■ Height 7'-11 5/8"	■ Diagonal 12'-3 1/4"

■ Panel No	A1E007
------------	--------




Framing Cut List					
Timber	Size	Lab.	Qty	No	Length
Stud	2x6 DF No.2	A	9	198	7'-8 5/8"
Cripple	2x6 DF No.2	B	8	199	6 7/8"
Cripple	2x6 DF No.2	C	6	200	2'-3 1/2"
Bottom Plate	2x6 DF No.2 T	D	1	222	12'
Top Plate	2x6 DF No.2	E	1	223	12'
Header	2x8 DF No.2	F	2	224	4'-6"
Filler	7/16"x7 1/4" OSB	G	1	225	4'-6"
Supporting beam	2x6 DF No.2	H	4	226	6'-6 1/2"
King Stud	2x6 DF No.2	J	2	227	7'-8 5/8"
Sill	2x6 DF No.2	K	2	228	4'

Sheathing List					
Material	Qty	Width	Height	Num	
4x9 OSB Struct 1	7/16	3	4'	8'-0 3/8"	121

FIELD NOTE:
2x VTP shipped separately and installed on site.

A

 RO: 4'x4'
Head: 6'-8"
Sill: 2'-8"
KPN:

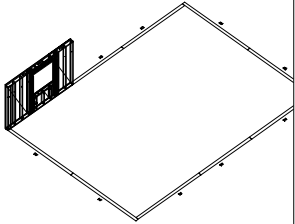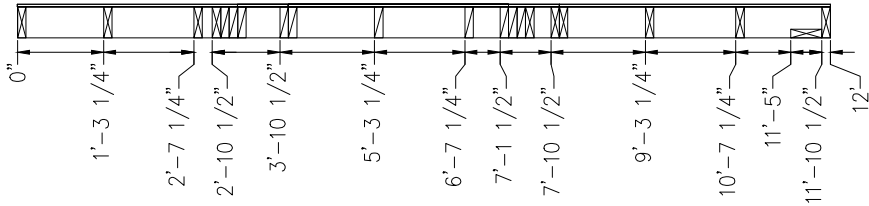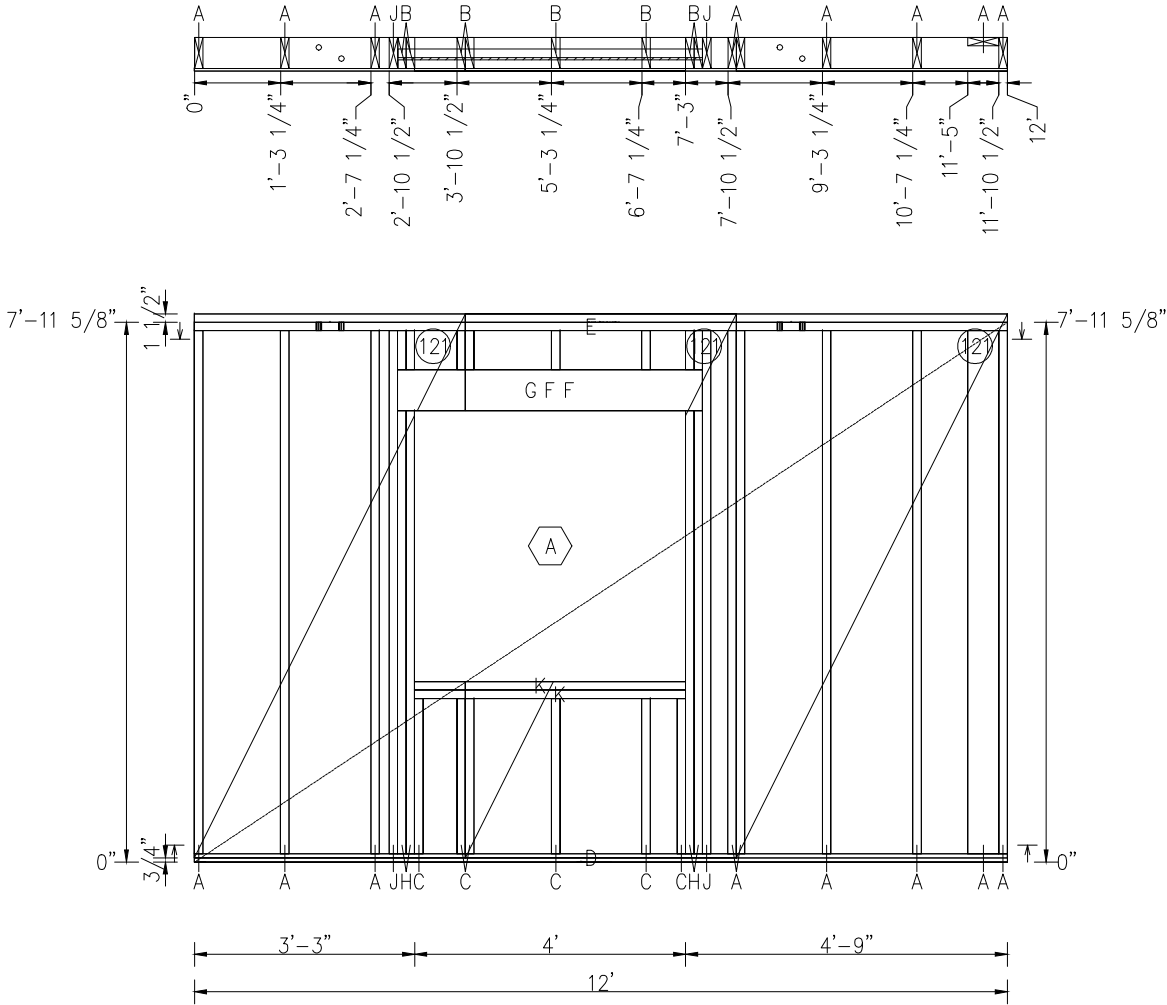

6	...	...
5	...	...
4	...	...
3	...	...
2	...	...
1	...	...

Revision	Date	Description
----------	------	-------------



Sheathing Nail: .120M x 2 1/4"

Edge Nail Spacing: 6"

Field Nail Spacing: 12"

Plate Pack Nail Type: .120M x 3"
Plate Pack Nail Spacing: (2) @ 12" O.C.

Stud Pack Nail Type: .120M x 3"
Stud Pack Nail Spacing: 8" O.C.Staggered

Project MOONSTONE-LN
1 Level 1
1967 Moonstone Ln

Project Number
14460

Drawn DM
Checked ...
Approved ...

Scale NTS
Date 11/15/2019
Spacing 16"

Length 12'
Height 7'-11 5/8"
Diagonal 14'-4 7/8"




Panel No
A1E008

C:\Users\didi.motum\Documents\JOBS\MOONSTONE\14460 MOONSTONE BLD 1 LVL 1.dwg

Framing Cut List					
Timber	Size	Lab.	Qty	No	Length
Stud	2x6 DF No.2	A	13	202	7'-8 5/8"
Bottom Plate	2x6 DF No.2 T	B	1	232	11'-6 1/2"
Top Plate	2x6 DF No.2	C	1	233	11'-6 1/2"

Sheathing List				
Material	Qty	Width	Height	Num
4x9 OSB Struct 1 7/16	3	4'	8'-0 3/8"	231

FIELD NOTE:
2x VTP shipped separately and installed on site.

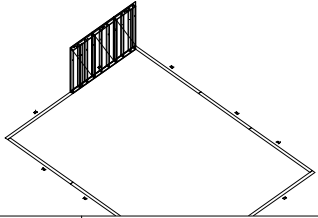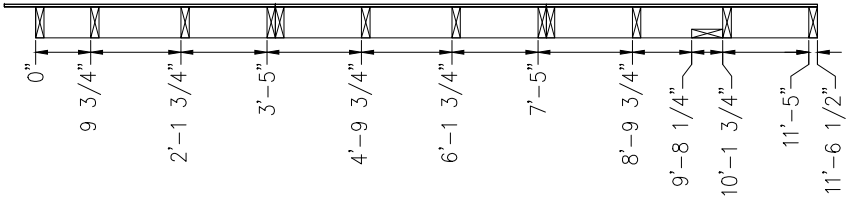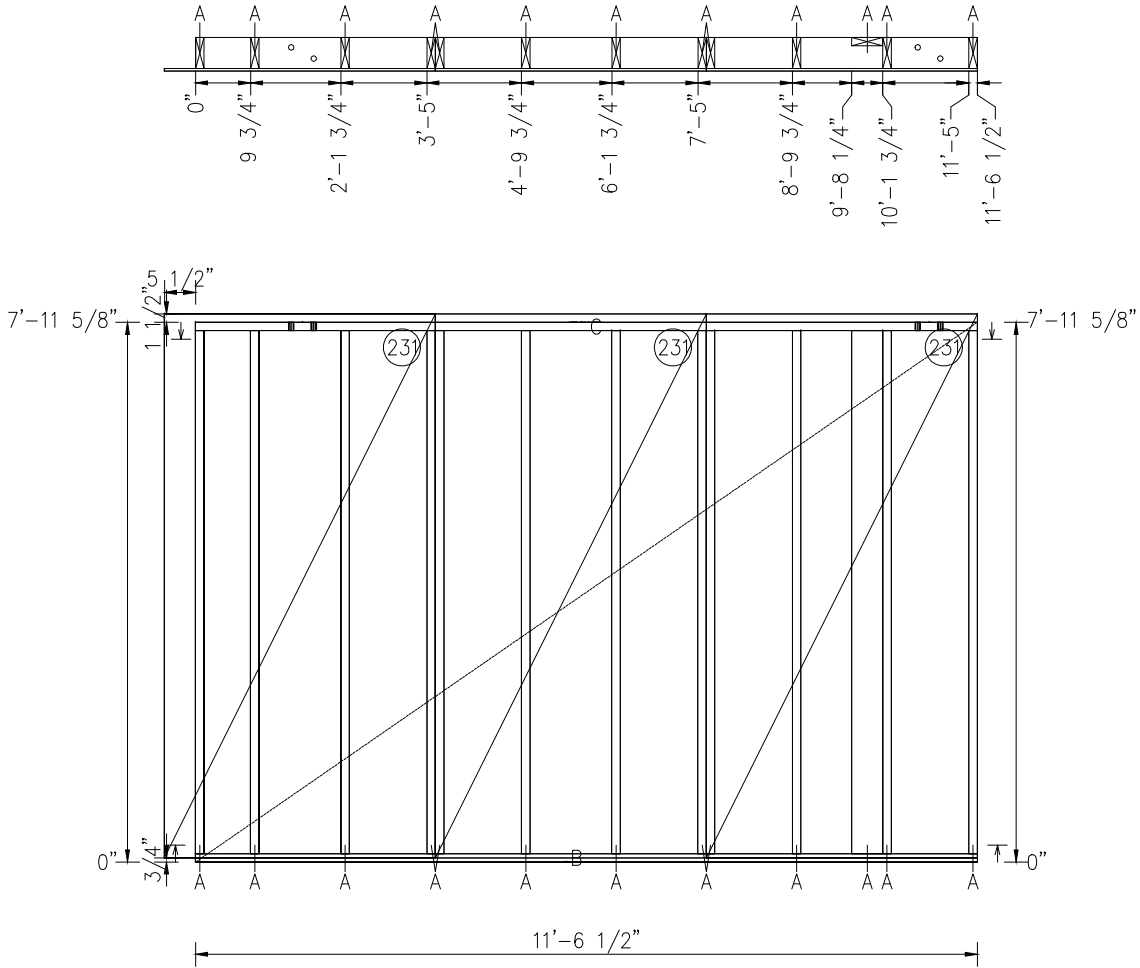

6	...	...
5	...	...
4	...	...
3	...	...
2	...	...
1	...	...
Revision	Date	Description



Sheathing Nail: .120M x 2 1/4"

Edge Nail Spacing: 6"

Field Nail Spacing: 12"

Plate Pack Nail Type: .120M x 3"
Plate Pack Nail Spacing: (2) @ 12" O.C.

Stud Pack Nail Type: .120M x 3"
Stud Pack Nail Spacing: 8" O.C.Staggered

Project MOONSTONE-LN
1967 Moonstone Ln 1 Level 1

Project Number 14460

Drawn DM
Checked ...
Approved ...

Scale NTS
Date 11/15/2019
Spacing 16"

Length 11'-6 1/2"
Height 7'-11 5/8"
Diagonal 14'-0 5/16"





Panel No A1E009

C:\Users\didi.motum\Documents\JOBS\MOONSTONE\14460 MOONSTONE BLD 1 LVL 1.dwg

Framing Cut List						
Timber	Size	Lab.	Qty	No	Length	Blocking Pos
Blocking	2x6 DF No.2	A	1	2	9' 5/8"	1'
Stud	2x6 DF No.2	B	14	201	7'-8' 5/8"	
Stud	2x6 DF No.2	C	1	204	6'-8' 5/8"	
Bottom Plate	2x6 DF No.2 T	D	1	242	12'	
Top Plate	2x6 DF No.2	E	1	243	12'	

Sheathing List				
Material	Qty	Width	Height	Num
4x9 OSB Struct 1	7/16	3	4'	8'-0' 3/8"
				241

FIELD NOTE:
2x VTP shipped separately and installed on site.

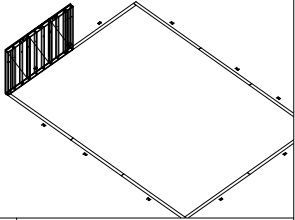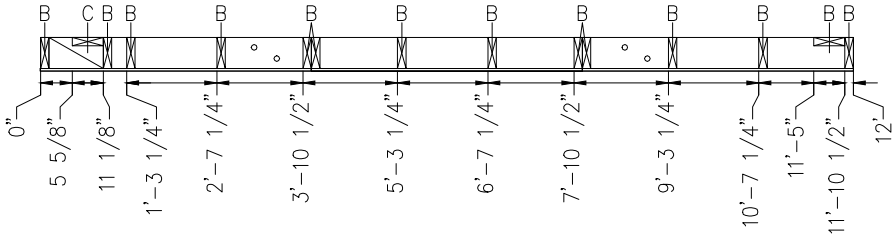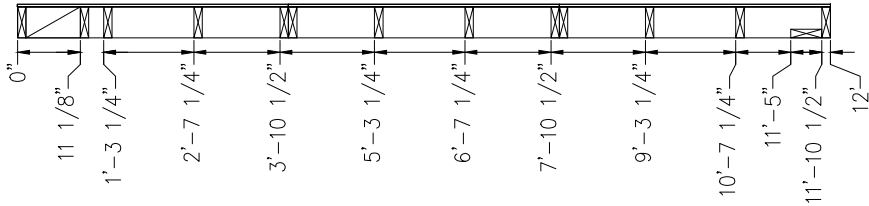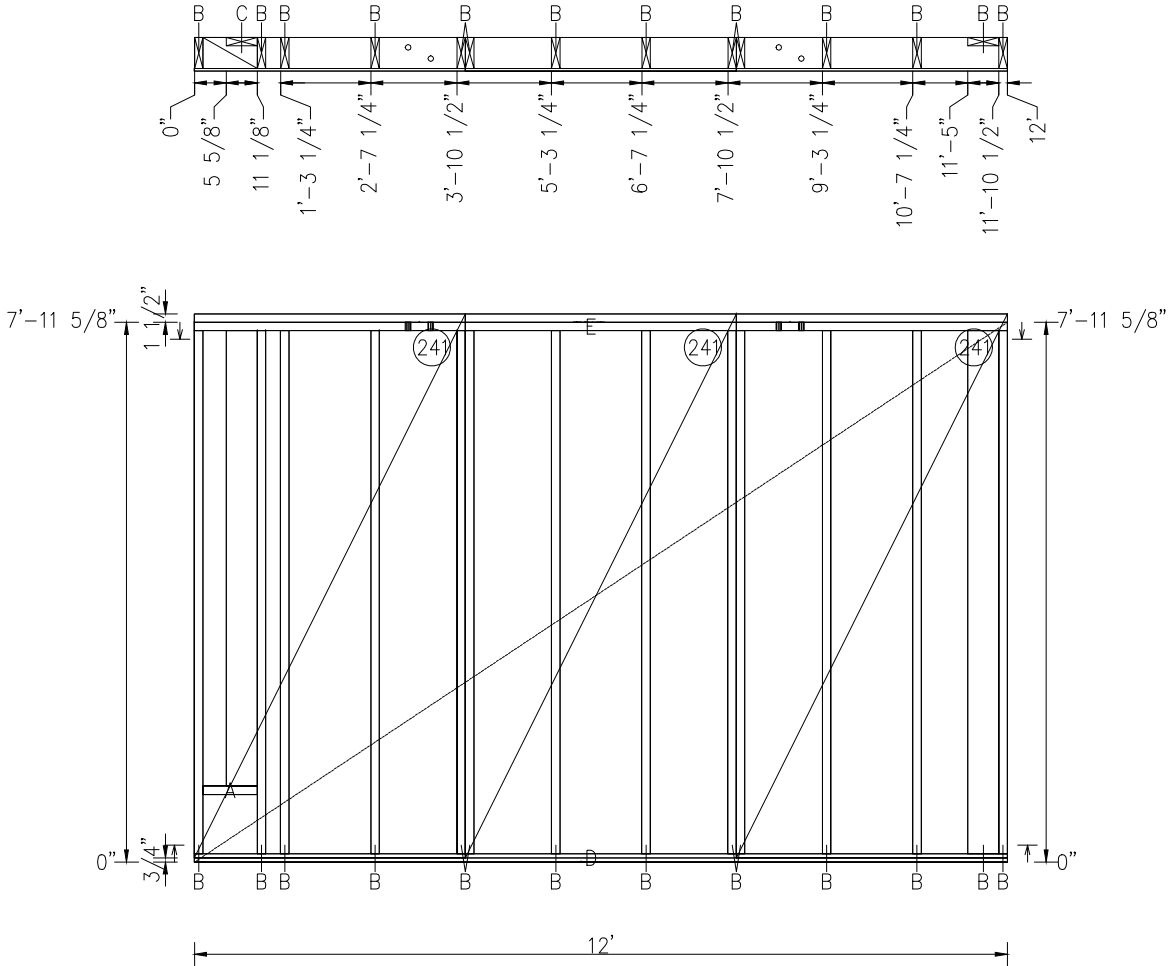

6	...	...
5	...	...
4	...	...
3	...	...
2	...	...
1	...	...

Revision	Date	Description
----------	------	-------------



Sheathing Nail:	.120M x 2 1/4"
Edge Nail Spacing:	6"
Field Nail Spacing:	12"
Plate Pack Nail Type:	.120M x 3"
Plate Pack Nail Spacing:	(2) @ 12" O.C.
Stud Pack Nail Type:	.120M x 3"
Stud Pack Nail Spacing:	8" O.C. Staggered


Project	MOONSTONE-LN
	1 Level 1
1967 Moonstone Ln	

Project Number	14460
----------------	-------

Drawn DM	Checked ...	Approved ...
Scale NTS	Date 11/15/2019	Spacing 16"
Length 12'	Height 7'-11 5/8"	Diagonal 14'-4 7/8"



Panel No	A1E010
----------	--------

Framing Cut List					
Timber	Size	Lab.	Qty	No	Length
Stud	2x4 DF No.2	A	2	10	7'-8 5/8"
Cripple	2x4 DF No.2	B	6	12	9 5/8"
Bottom Plate	2x4 DF No.2 T	C	1	22	6'-0 1/2"
Top Plate	2x4 DF No.2	D	1	23	6'-0 1/2"
Header	2x4 DF No.2	E	2	24	5'-4 3/4"
Supporting beam	2x4 DF No.2	F	2	25	6'-8"
King Stud	2x4 DF No.2	G	2	26	7'-8 5/8"

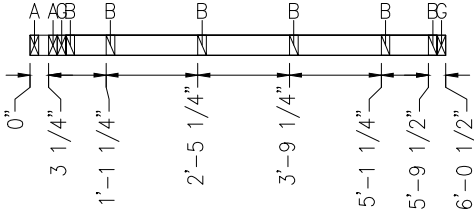

FIELD NOTE:
1x VTP shipped separately and installed on site.

A RO: 5'-1 3/4"x6'-9 1/2"
Head: 6'-9 1/2"
Sill: 0"
KPN:

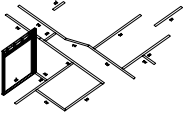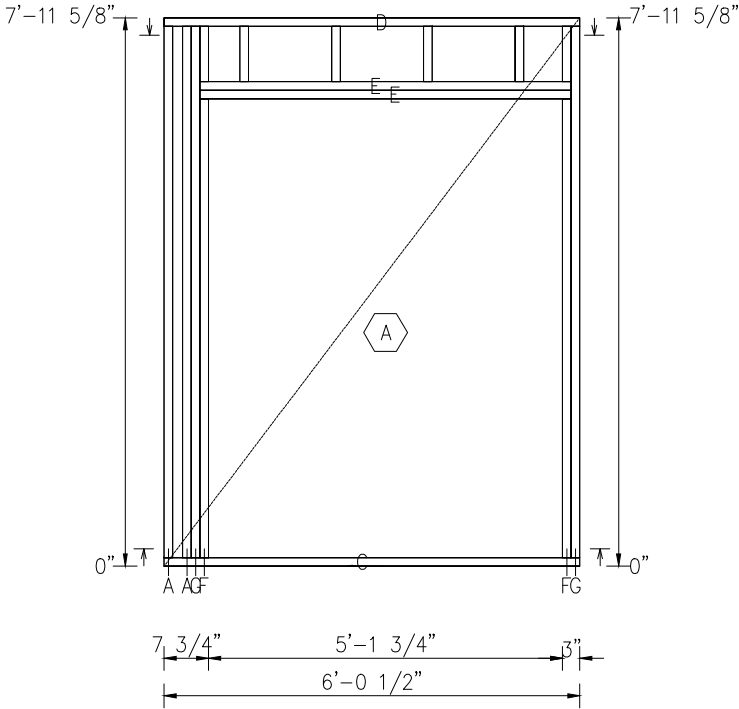

6	...	...
5	...	...
4	...	...
3	...	...
2	...	...
1	...	...

Revision	Date	Description
----------	------	-------------



Sheathing Nail: .120M x 2 1/4"

Edge Nail Spacing: -

Field Nail Spacing: -

Plate Pack Nail Type: .120M x 3"
Plate Pack Nail Spacing: (2) @ 12" O.C.

Stud Pack Nail Type: .120M x 3"
Stud Pack Nail Spacing: 8" O.C.Staggered

Project MOONSTONE-LN
1 Level 1
1967 Moonstone Ln

Project Number
14460

Drawn DM
Checked ...
Approved ...





Scale NTS
Date 11/15/2019
Spacing 16"

Length 6'-0 1/2"
Height 7'-11 5/8"
Diagonal 10'

Panel No
A1N020

Framing Cut List					
Timber	Size	Lab.	Qty	No	Length
Bottom Plate	2x4 DF No.2 T	A	1	17	2'
Top Plate	2x4 DF No.2	B	1	18	2'
Stud	2x4 DF No.2	C	3	19	7'-8 5/8"

FIELD NOTE:
1x VTP shipped separately and installed on site.

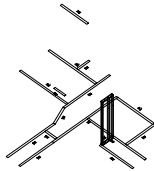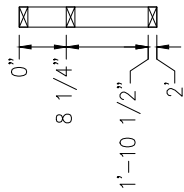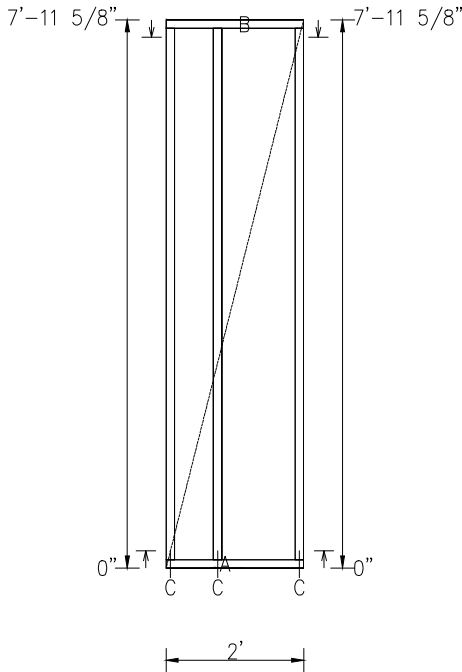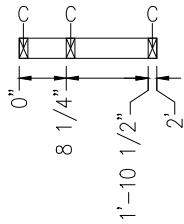

6	...	...
5	...	...
4	...	...
3	...	...
2	...	...
1	...	...

Revision	Date	Description
----------	------	-------------



Sheathing Nail:	.120M x 2 1/4"
-----------------	----------------

Edge Nail Spacing:	-
--------------------	---

Field Nail Spacing:	-
---------------------	---

Plate Pack Nail Type:	.120M x 3"
Plate Pack Nail Spacing:	(2) @ 12" O.C.

Stud Pack Nail Type:	.120M x 3"
Stud Pack Nail Spacing:	8" O.C.Staggered

Project	MOONSTONE-LN
	1 Level 1
1967 Moonstone Ln	

Project Number	14460
----------------	-------

Drawn DM	Checked ...	Approved ...
-------------	----------------	-----------------

Scale NTS	Date 11/15/2019	Spacing 16"
--------------	--------------------	----------------





Length 2'	Height 7'-11 5/8"	Diagonal 8'-2 9/16"
--------------	----------------------	------------------------

Panel No	A1N021
----------	--------

Framing Cut List					
Timber	Size	Lab.	Qty	No	Length
Stud	2x4 DF No.2	A	8	6	7'-8 5/8"
Cripple	2x4 DF No.2	B	4	11	8 5/8"
Bottom Plate	2x4 DF No.2 T	C	1	68	10'-7 3/8"
Top Plate	2x4 DF No.2	D	1	69	10'-7 3/8"
Header	2x4 DF No.2	E	2	70	2'-9"
Supporting beam	2x4 DF No.2	F	2	71	6'-9"
King Stud	2x4 DF No.2	G	2	72	7'-8 5/8"
Stud	2x6 DF No.2	H	2	190	7'-8 5/8"

FIELD NOTE:
1x VTP shipped separately and installed on site.





A RO: 2'-6"x6'-10 1/2"
Head: 6'-10 1/2"
Sill: 0"
KPN:

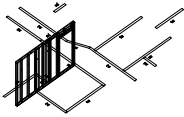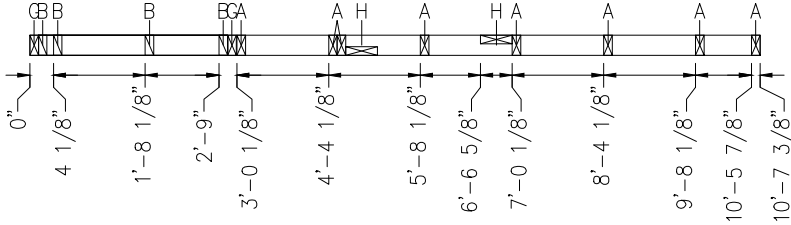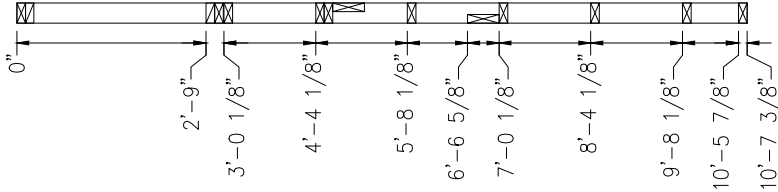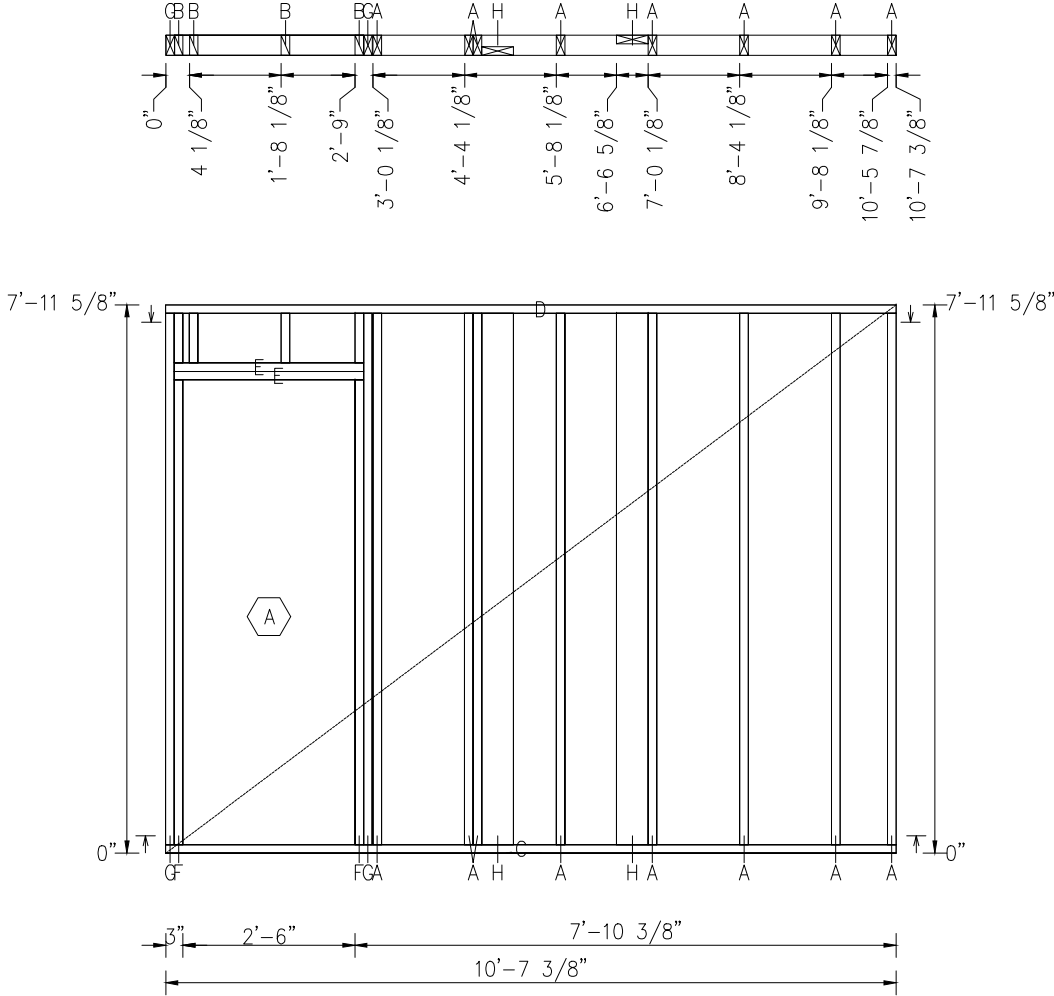

6	...	...
5	...	...
4	...	...
3	...	...
2	...	...
1	...	...
■ Revision	Date	Description
		
■ Sheathing Nail: .120M x 2 1/4"		
■ Edge Nail Spacing: -		
■ Field Nail Spacing: -		
■ Plate Pack Nail Type: .120M x 3" ■ Plate Pack Nail Spacing: (2) @ 12" O.C.		
■ Stud Pack Nail Type: .120M x 3" ■ Stud Pack Nail Spacing: 8" O.C.Staggered		
Project		MOONSTONE-LN
1967 Moonstone Ln		1 Level 1
■ Project Number		
14460		
■ Drawn DM	■ Checked ...	■ Approved ...
Scale NTS	■ Date 11/15/2019	■ Spacing 16"
■ Length 10'-7 3/8"	■ Height 7'-11 5/8"	■ Diagonal 13'-3 1/4"
■ Panel No		A1N022

Framing Cut List					
Timber	Size	Lab.	Qty	No	Length
Bottom Plate	2x4 DF No.2 T	A	1	84	5'-4 1/2"
Top Plate	2x4 DF No.2	B	1	85	5'-4 1/2"
Stud	2x4 DF No.2	C	9	86	7'-8 5/8"

FIELD NOTE:
1x VTP shipped separately and installed on site.

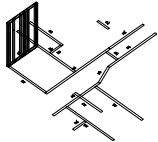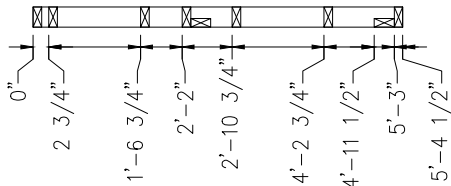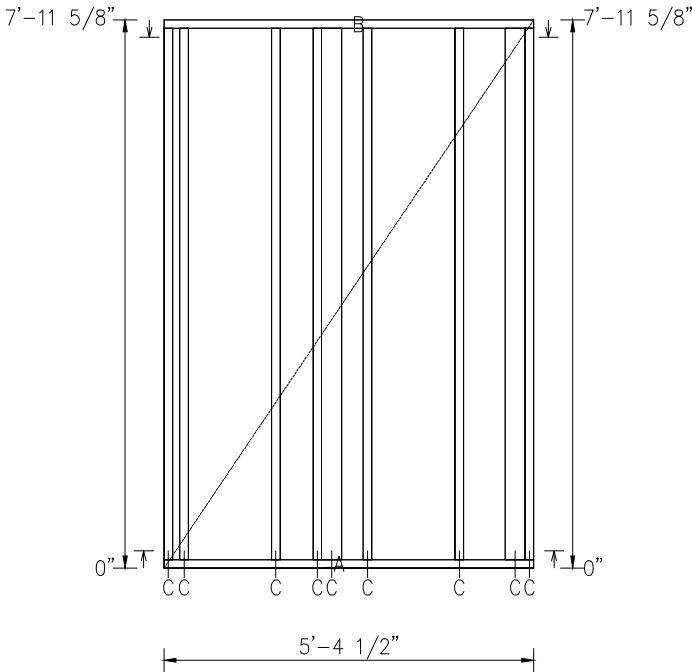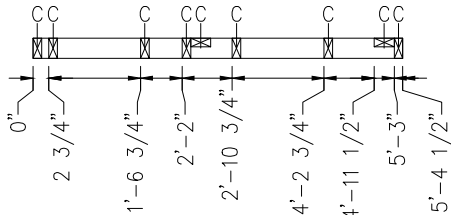

	...	...
	...	...
	...	...
	...	...
	...	...
	...	...
■ Revision	Date	Description



■ Sheathing Nail: .120M x 2 1/4"

■ Edge Nail Spacing: -

■ Field Nail Spacing: -

■ Plate Pack Nail Type: .120M x 3"
■ Plate Pack Nail Spacing: (2) @ 12" O.C.

■ Stud Pack Nail Type: .120M x 3"
■ Stud Pack Nail Spacing: 8" O.C.Staggered

Project MOONSTONE-LN
1 Level 1
1967 Moonstone Ln

■ Project Number
14460

■ Drawn DM
■ Checked ...
■ Approved ...

Scale NTS
■ Date 11/15/2019
■ Spacing 16"





■ Length 5'-4 1/2"
■ Height 7'-11 5/8"
■ Diagonal 9'-7 5/16"

■ Panel No
A1N023

C:\Users\didi.motum\Documents\JOBS\MOONSTONE\14460 MOONSTONE BLD 1 LVL 1.dwg

Framing Cut List					
Timber	Size	Lab.	Qty	No	Length
Bottom Plate	2x4 DF No.2 T	A	1	99	6'-9"
Top Plate	2x4 DF No.2	B	1	100	6'-9"
Stud	2x4 DF No.2	C	7	101	7'-8 5/8"
Stud	2x6 DF No.2	D	1	186	7'-8 5/8"

FIELD NOTE:
1x VTP shipped separately and installed on site.

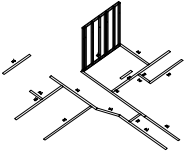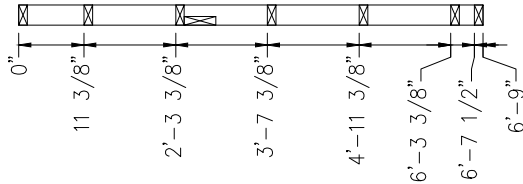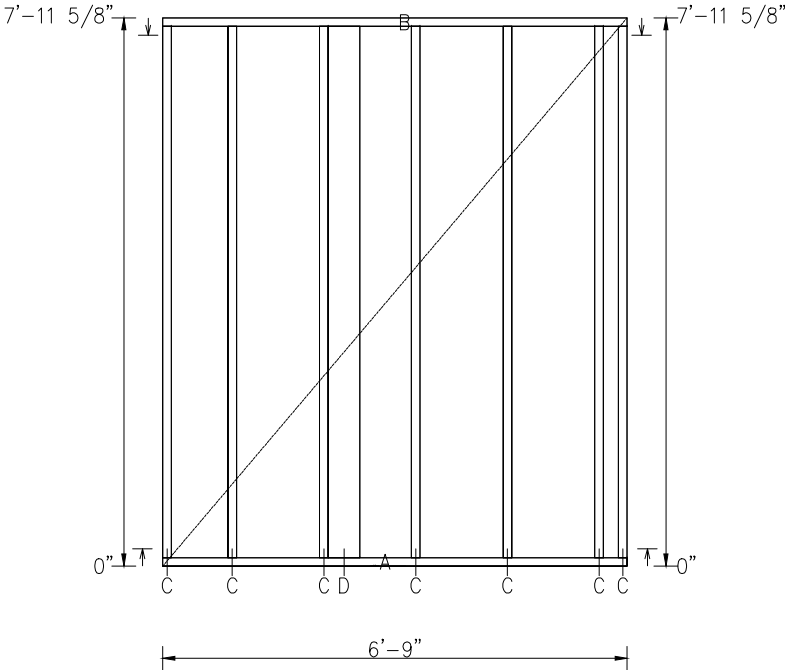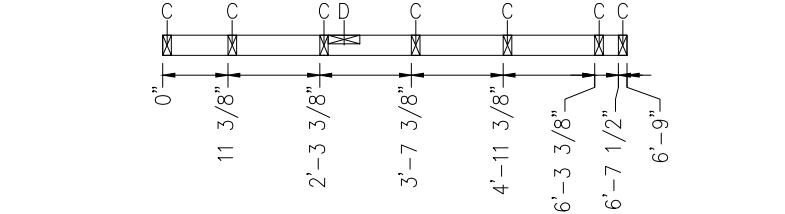

■ Sheathing Nail: .120M x 2 1/4"

■ Edge Nail Spacing: -

■ Field Nail Spacing: -

■ Plate Pack Nail Type: .120M x 3"
■ Plate Pack Nail Spacing: (2) @ 12" O.C.

■ Stud Pack Nail Type: .120M x 3"
■ Stud Pack Nail Spacing: 8" O.C.Staggered

Project MOONSTONE-LN
1 Level 1
1967 Moonstone Ln

■ Project Number
14460

■ Drawn DM
■ Checked ...
■ Approved ...

Scale NTS
■ Date 11/15/2019
■ Spacing 16"




■ Length 6'-9"
■ Height 7'-11 5/8"
■ Diagonal 10'-5 5/16"

■ Panel No
A1N024

Framing Cut List					
Timber	Size	Lab.	Qty	No	Length
Cripple	2x4 DF No.2	A	4	13	8 5/8"
Bottom Plate	2x4 DF No.2 T	B	1	38	11'-9"
Top Plate	2x4 DF No.2	C	1	39	11'-9"
Header	2x4 DF No.2	D	2	40	2'-9"
Supporting beam	2x4 DF No.2	E	2	41	6'-9"
King Stud	2x4 DF No.2	F	2	42	7'-8 5/8"
Stud	2x4 DF No.2	G	11	43	7'-8 5/8"
Stud	2x6 DF No.2	H	3	189	7'-8 5/8"

FIELD NOTE:
1x VTP shipped separately and installed on site.

A RO: 2'-6"x6'-10 1/2"
Head: 6'-10 1/2"
Sill: 0"
KPN:

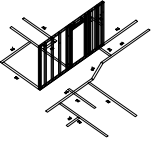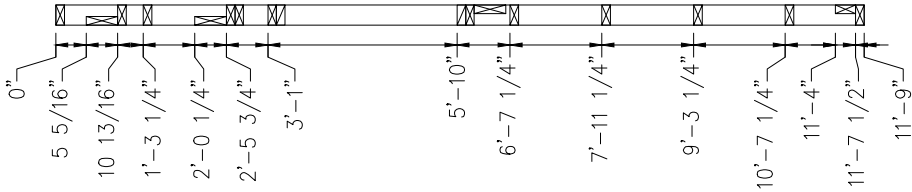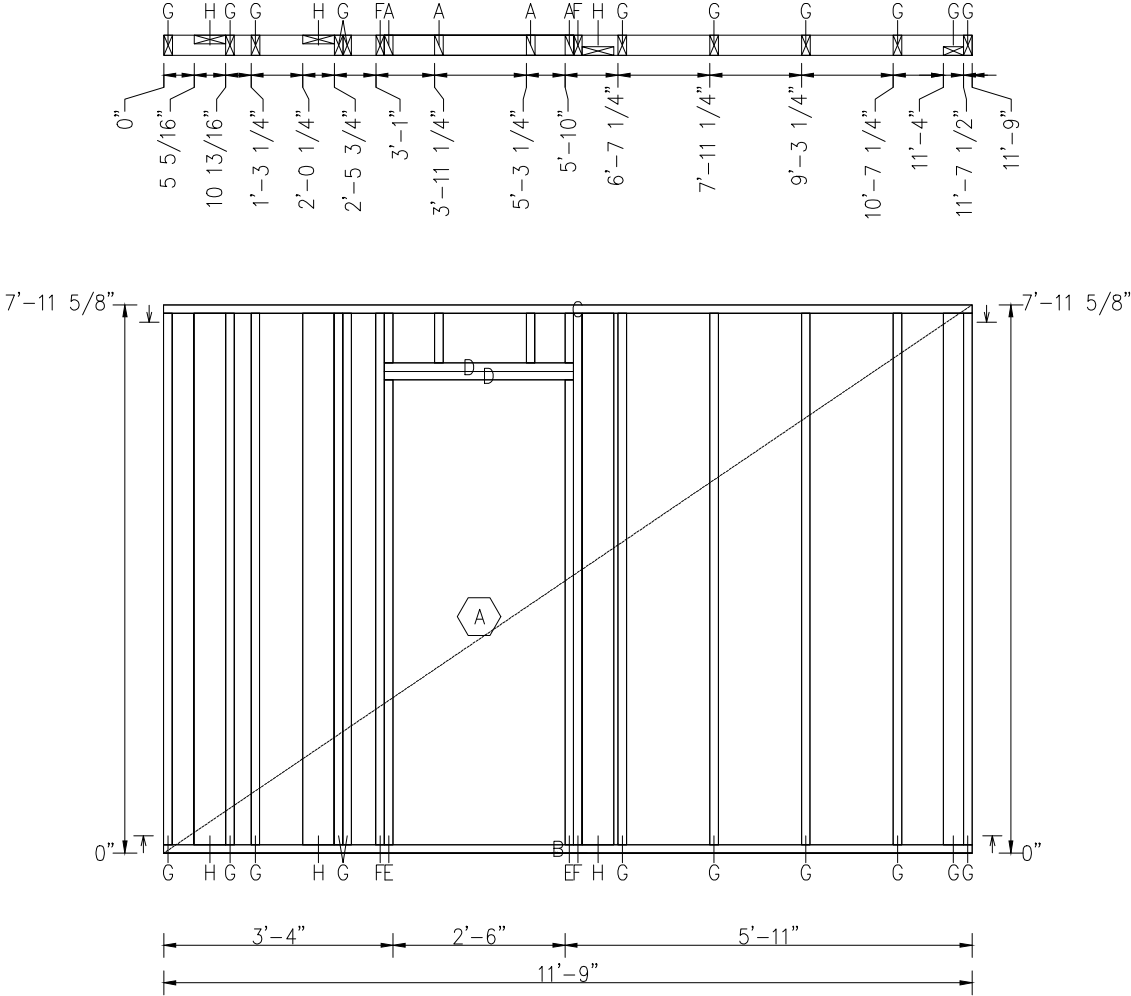

6	...	...
5	...	...
4	...	...
3	...	...
2	...	...
1	...	...

Revision	Date	Description
----------	------	-------------



■ Sheathing Nail: .120M x 2 1/4"

■ Edge Nail Spacing: -

■ Field Nail Spacing: -

■ Plate Pack Nail Type: .120M x 3"
■ Plate Pack Nail Spacing: (2) @ 12" O.C.

■ Stud Pack Nail Type: .120M x 3"
■ Stud Pack Nail Spacing: 8" O.C.Staggered

Project MOONSTONE-LN
1 Level 1
1967 Moonstone Ln

■ Project Number
14460

■ Drawn DM	■ Checked ...	■ Approved ...
---------------	------------------	-------------------

Scale NTS	■ Date 11/15/2019	■ Spacing 16"
--------------	----------------------	------------------




■ Length 11'-9"	■ Height 7'-11 5/8"	■ Diagonal 14'-2 3/8"
--------------------	------------------------	--------------------------

■ Panel No
A1N025

C:\Users\didi.motum\Documents\JOBS\MOONSTONE\14460 MOONSTONE BLD 1 LVL 1.dwg

Framing Cut List					
Timber	Size	Lab.	Qty	No	Length
Bottom Plate	2x4 DF No.2 T	A	1	89	6'-2 1/2"
Top Plate	2x4 DF No.2	B	1	90	6'-2 1/2"
Stud	2x4 DF No.2	C	6	91	7'-8 5/8"

FIELD NOTE:
1x VTP shipped separately and installed on site.

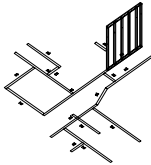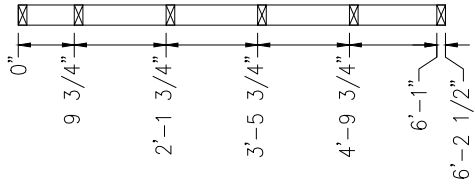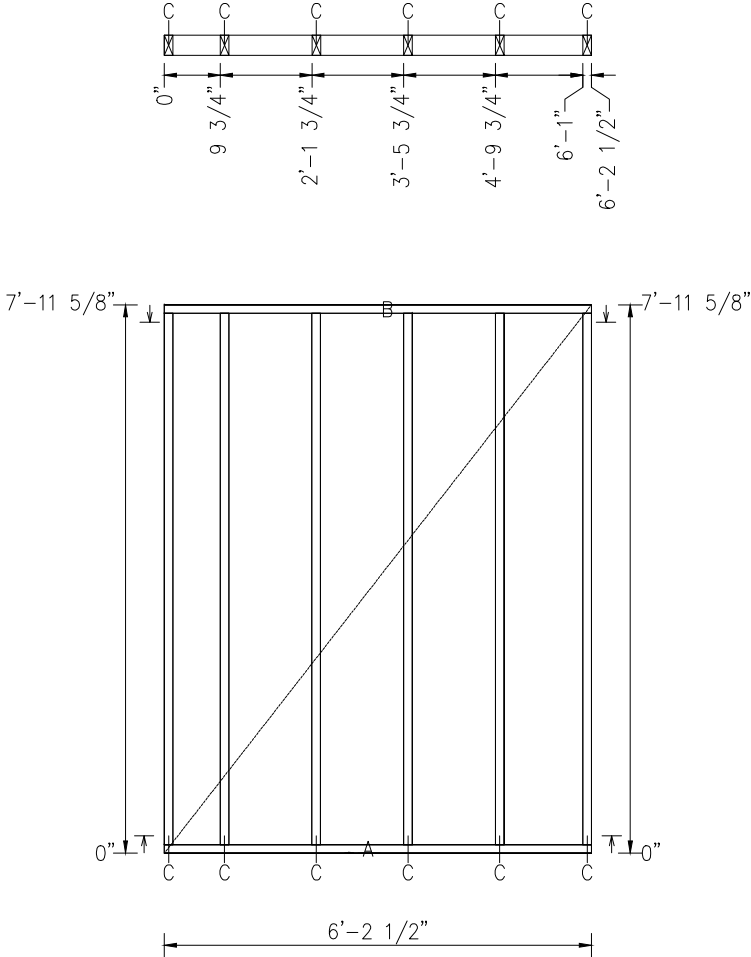

6	...	...
5	...	...
4	...	...
3	...	...
2	...	...
1	...	...

Revision	Date	Description
----------	------	-------------



Sheathing Nail:	.120M x 2 1/4"
Edge Nail Spacing:	-
Field Nail Spacing:	-
Plate Pack Nail Type:	.120M x 3"
Plate Pack Nail Spacing:	(2) @ 12" O.C.
Stud Pack Nail Type:	.120M x 3"
Stud Pack Nail Spacing:	8" O.C.Staggered

Project	MOONSTONE-LN
1967 Moonstone Ln	1 Level 1





Project Number	14460
----------------	-------

Drawn DM	Checked ...	Approved ...
Scale NTS	Date 11/15/2019	Spacing 16"
Length 6'-2 1/2"	Height 7'-11 5/8"	Diagonal 10'-1 3/16"

Panel No	A1N026
----------	--------

Framing Cut List					
Timber	Size	Lab.	Qty	No	Length
Bottom Plate	2x4 DF No.2 T	A	1	94	2'
Top Plate	2x4 DF No.2	B	1	95	2'
Stud	2x4 DF No.2	C	3	96	7'-8 5/8"

FIELD NOTE:
1x VTP shipped separately and installed on site.

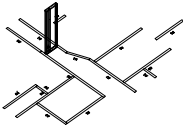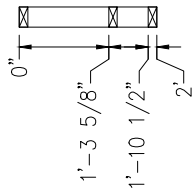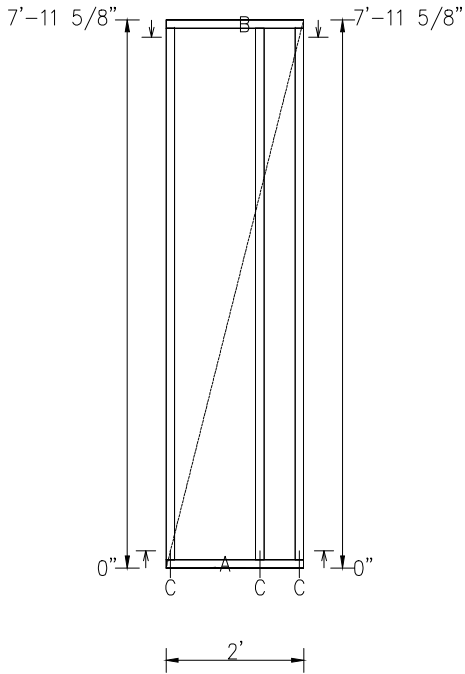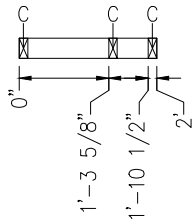

6	...	...
5	...	...
4	...	...
3	...	...
2	...	...
1	...	...

Revision	Date	Description
----------	------	-------------



Sheathing Nail:	.120M x 2 1/4"
-----------------	----------------

Edge Nail Spacing:	-
--------------------	---

Field Nail Spacing:	-
---------------------	---

Plate Pack Nail Type:	.120M x 3"
Plate Pack Nail Spacing:	(2) @ 12" O.C.

Stud Pack Nail Type:	.120M x 3"
Stud Pack Nail Spacing:	8" O.C.Staggered

Project	MOONSTONE-LN
	1 Level 1
1967 Moonstone Ln	

Project Number	14460
----------------	-------

Drawn DM	Checked ...	Approved ...
-------------	----------------	-----------------




Scale NTS	Date 11/15/2019	Spacing 16"
--------------	--------------------	----------------


Length 2'	Height 7'-11 5/8"	Diagonal 8'-2 9/16"
--------------	----------------------	------------------------

Panel No	A1N027
----------	--------

Framing Cut List						
Timber	Size	Lab.	Qty	No	Length	
Bottom Plate	2x4 DF No.2	A	2	27	2'	
Top Plate	2x4 DF No.2	B	1	73	2'	
Stud	2x4 DF No.2	C	3	296	9 5/8"	

FIELD NOTE:
1x VTP shipped separately and installed on site.

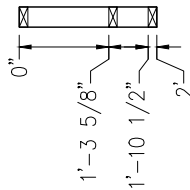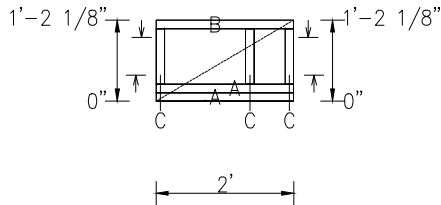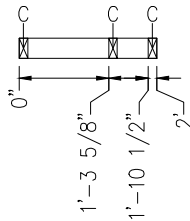


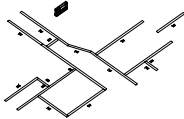
		
	...	...
	...	...
	...	...
	...	...
	...	...
	...	...
■ Revision	Date	Description
		
■ Sheathing Nail: .120M x 2 1/4"		
■ Edge Nail Spacing: -		
■ Field Nail Spacing: -		
■ Plate Pack Nail Type: .120M x 3" ■ Plate Pack Nail Spacing: (2) @ 12" O.C.		
■ Stud Pack Nail Type: .120M x 3" ■ Stud Pack Nail Spacing: 8" O.C.Staggered		
Project MOONSTONE-LN 1 Level 1 1967 Moonstone Ln		
■ Project Number 14460		
■ Drawn DM	■ Checked ...	■ Approved ...
Scale NTS	■ Date 11/15/2019	■ Spacing 16"
■ Length 2'	■ Height 1'-2 1/8"	■ Diagonal 2'-3 13/16"
■ Panel No A1N028		

Framing Cut List					
Timber	Size	Lab.	Qty	No	Length
Cripple	2x4 DF No.2	A	7	14	9 5/8"
Bottom Plate	2x4 DF No.2 T	B	1	47	8'-8 5/8"
Top Plate	2x4 DF No.2	C	1	48	8'-8 5/8"
Header	2x4 DF No.2	D	2	49	6'-6"
Supporting beam	2x4 DF No.2	E	2	50	6'-8"
King Stud	2x4 DF No.2	F	2	51	7'-8 5/8"
Stud	2x4 DF No.2	G	4	52	7'-8 5/8"
Stud	2x6 DF No.2	H	1	187	7'-8 5/8"

FIELD NOTE:
1x VTP shipped separately and installed on site.

A

 RO: 6'-3"x6'-9 1/2"
Head: 6'-9 1/2"
Sill: 0"
KPN:

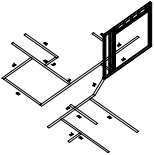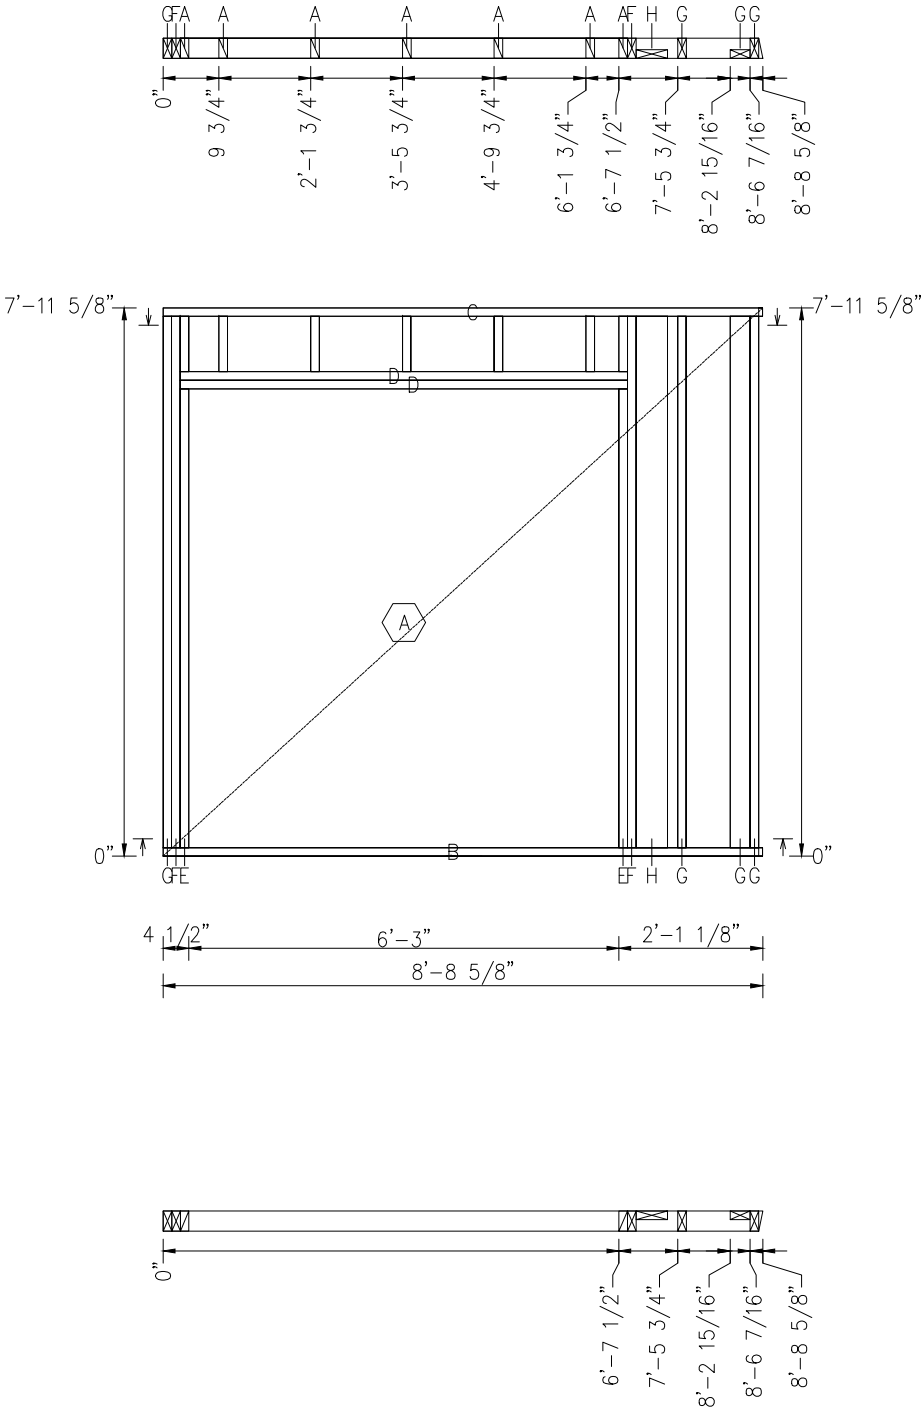

6	...	...
5	...	...
4	...	...
3	...	...
2	...	...
1	...	...

■ Revision	Date	Description
------------	------	-------------



■ Sheathing Nail:	.120M x 2 1/4"
■ Edge Nail Spacing:	-
■ Field Nail Spacing:	-
■ Plate Pack Nail Type:	.120M x 3"
■ Plate Pack Nail Spacing:	(2) @ 12" O.C.
■ Stud Pack Nail Type:	.120M x 3"
■ Stud Pack Nail Spacing:	8" O.C.Staggered


Project	MOONSTONE-LN
	1 Level 1
1967 Moonstone Ln	

■ Project Number	14460
------------------	-------

■ Drawn DM	■ Checked ...	■ Approved ...
Scale NTS	■ Date 11/15/2019	■ Spacing 16"
■ Length 8'-8 5/8"	■ Height 7'-11 5/8"	■ Diagonal 11'-9 11/16"




■ Panel No	A1N029
------------	--------

Framing Cut List					
Timber	Size	Lab.	Qty	No	Length
Cripple	2x4 DF No.2	A	4	15	8 5/8"
Bottom Plate	2x4 DF No.2 T	B	1	56	3'-3 1/4"
Top Plate	2x4 DF No.2	C	1	57	3'-3 1/4"
Header	2x4 DF No.2	D	2	58	2'-9"
Supporting beam	2x4 DF No.2	E	2	59	6'-9"
King Stud	2x4 DF No.2	F	2	60	7'-8 5/8"
Stud	2x4 DF No.2	G	1	61	7'-8 5/8"

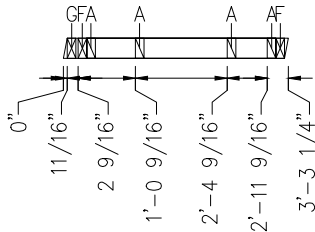

FIELD NOTE:
1x VTP shipped separately and installed on site.

A RO: 2'-6"x6'-10 1/2"
Head: 6'-10 1/2"
Sill: 0"
KPN:

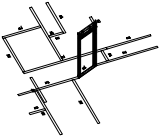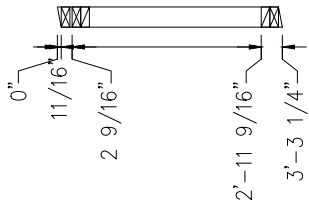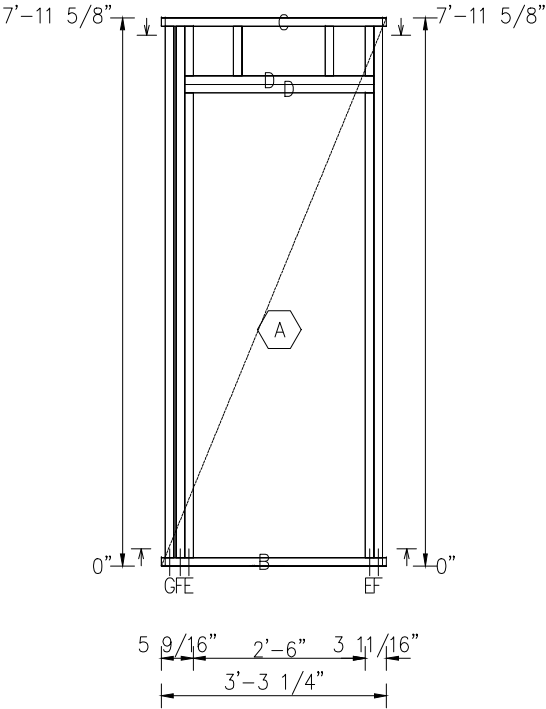

6	...	...
5	...	...
4	...	...
3	...	...
2	...	...
1	...	...

Revision	Date	Description
----------	------	-------------



Sheathing Nail: .120M x 2 1/4"

Edge Nail Spacing: -

Field Nail Spacing: -

Plate Pack Nail Type: .120M x 3"
Plate Pack Nail Spacing: (2) @ 12" O.C.

Stud Pack Nail Type: .120M x 3"
Stud Pack Nail Spacing: 8" O.C.Staggered

Project MOONSTONE-LN
1 Level 1
1967 Moonstone Ln

Project Number
14460

Drawn DM
Checked ...
Approved ...

Scale NTS
Date 11/15/2019
Spacing 16"




Length 3'-3 1/4"
Height 7'-11 5/8"
Diagonal 8'-7 3/8"

Panel No
A1N030

Framing Cut List					
Timber	Size	Lab.	Qty	No	Length
Cripple	2x4 DF No.2	A	4	8	8 5/8"
Bottom Plate	2x4 DF No.2 T	B	1	76	8'-5 7/8"
Top Plate	2x4 DF No.2	C	1	77	8'-5 7/8"
Header	2x4 DF No.2	D	2	78	2'-9"
Supporting beam	2x4 DF No.2	E	2	79	6'-9"
King Stud	2x4 DF No.2	F	2	80	7'-8 5/8"
Stud	2x4 DF No.2	G	9	81	7'-8 5/8"
Stud	2x6 DF No.2	H	1	188	7'-8 5/8"

FIELD NOTE:
1x VTP shipped separately and installed on site.

A RO: 2'-6"x6'-10 1/2"
Head: 6'-10 1/2"
Sill: 0"
KPN:

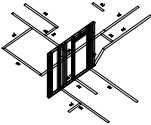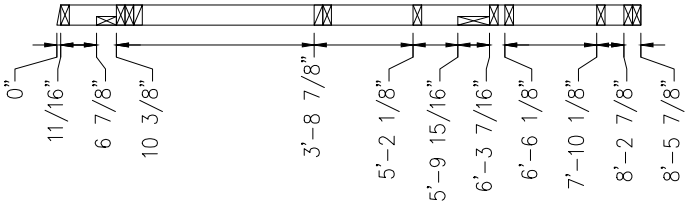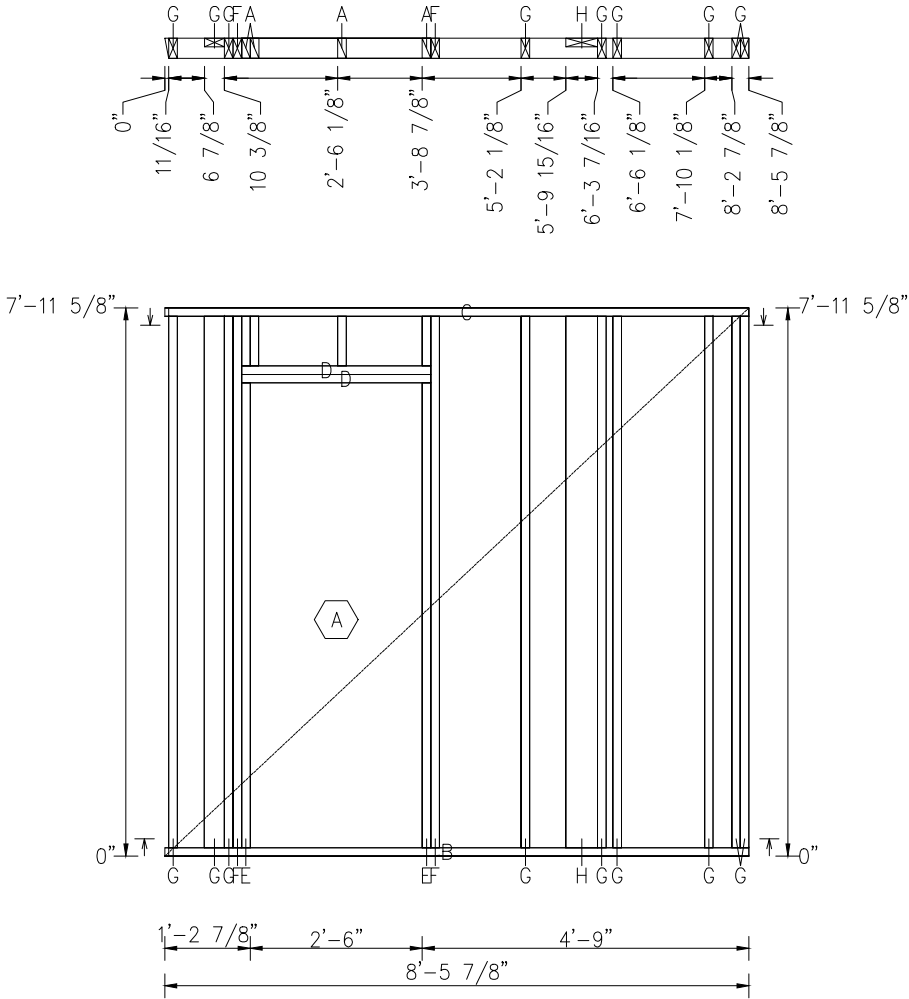

6	...	...
5	...	...
4	...	...
3	...	...
2	...	...
1	...	...
■ Revision	Date	Description



■ Sheathing Nail: .120M x 2 1/4"

■ Edge Nail Spacing: -

■ Field Nail Spacing: -

■ Plate Pack Nail Type: .120M x 3"
■ Plate Pack Nail Spacing: (2) @ 12" O.C.

■ Stud Pack Nail Type: .120M x 3"
■ Stud Pack Nail Spacing: 8" O.C.Staggered

Project MOONSTONE-LN
1 Level 1
1967 Moonstone Ln

■ Project Number
14460

■ Drawn DM
■ Checked ...
■ Approved ...




Scale NTS
■ Date 11/15/2019
■ Spacing 16"

■ Length 8'-5 7/8"
■ Height 7'-11 5/8"
■ Diagonal 11'-7 3/4"

■ Panel No
A1N031

Framing Cut List					
Timber	Size	Lab.	Qty	No	Length
Bottom Plate	2x4 DF No.2 T	A	1	63	8'-8"
Top Plate	2x4 DF No.2	B	1	64	8'-8"
Stud	2x4 DF No.2	C	10	65	7'-8 5/8"

FIELD NOTE:
1x VTP shipped separately and installed on site.

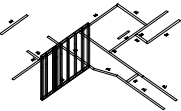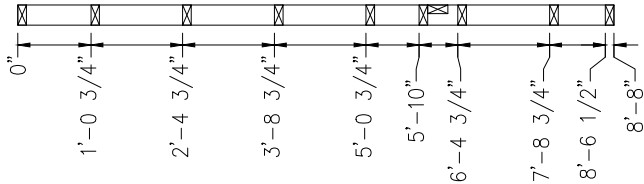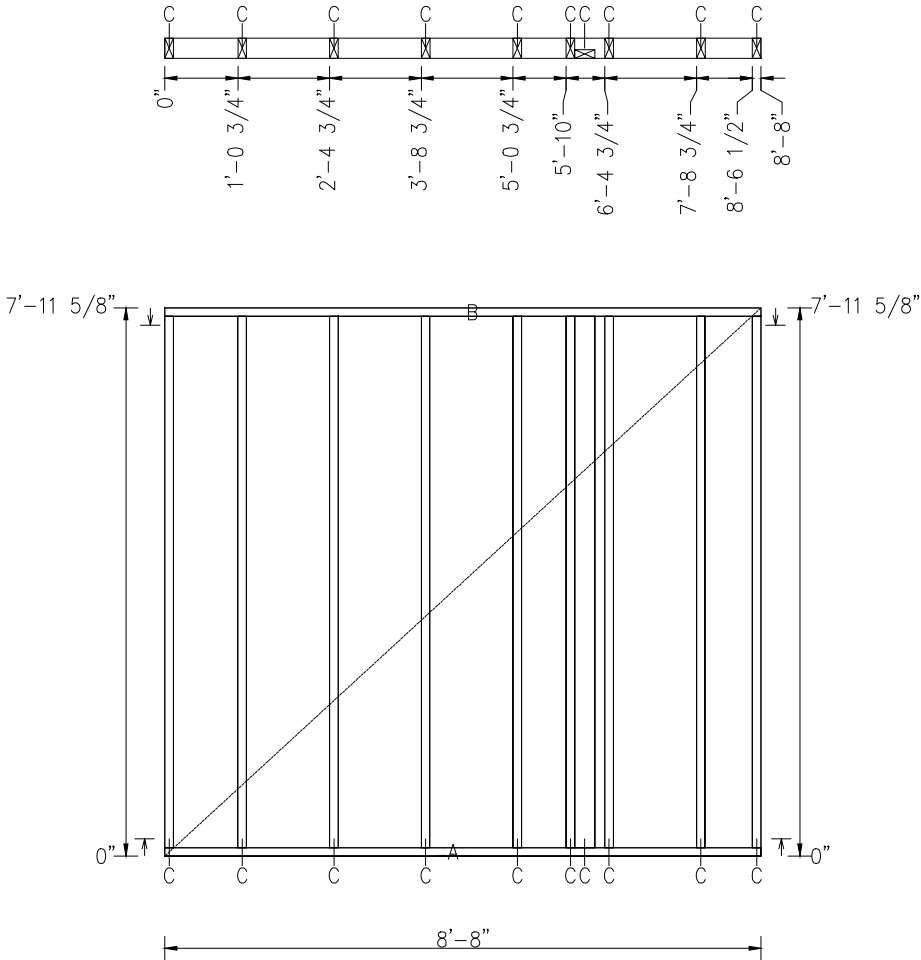

6	...	...
5	...	...
4	...	...
3	...	...
2	...	...
1	...	...

Revision	Date	Description
----------	------	-------------



Sheathing Nail:	.120M x 2 1/4"
Edge Nail Spacing:	-
Field Nail Spacing:	-
Plate Pack Nail Type:	.120M x 3"
Plate Pack Nail Spacing:	(2) @ 12" O.C.
Stud Pack Nail Type:	.120M x 3"
Stud Pack Nail Spacing:	8" O.C.Staggered

Project	MOONSTONE-LN
1967 Moonstone Ln	1 Level 1

Project Number	14460
----------------	-------




Drawn DM	Checked ...	Approved ...
Scale NTS	Date 11/15/2019	Spacing 16"
Length 8'-8"	Height 7'-11 5/8"	Diagonal 11'-9 1/4"

Panel No	A1N032
----------	--------

C:\Users\didi.motum\Documents\JOBS\MOONSTONE\14460 MOONSTONE BLD 1 LVL 1.dwg

Framing Cut List					
Timber	Size	Lab.	Qty	No	Length
Stud	2x4 DF No.2	A	11	7	7'-8 5/8"
Bottom Plate	2x4 DF No.2 T	B	1	29	8'-8"
Top Plate	2x4 DF No.2	C	1	30	8'-8"
Stud	2x6 DF No.2	D	1	219	7'-8 5/8"





FIELD NOTE:
1x VTP shipped separately and installed on site.

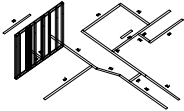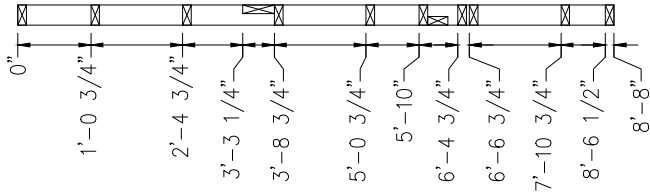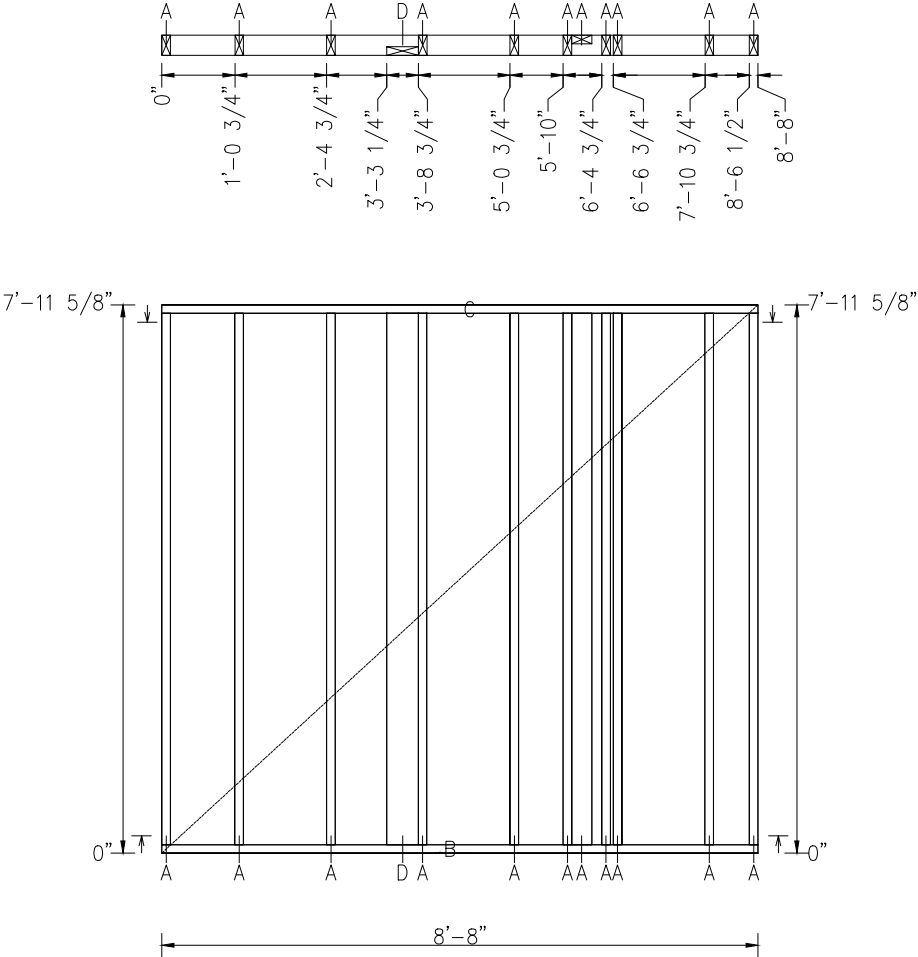

	...	...
	...	...
	...	...
	...	...
	...	...
	...	...
■ Revision	Date	Description
		
■ Sheathing Nail: .120M x 2 1/4"		
■ Edge Nail Spacing: -		
■ Field Nail Spacing: -		
■ Plate Pack Nail Type: .120M x 3"		
■ Plate Pack Nail Spacing: (2) @ 12" O.C.		
■ Stud Pack Nail Type: .120M x 3"		
■ Stud Pack Nail Spacing: 8" O.C.Staggered		
Project		MOONSTONE-LN
		1 Level 1
1967 Moonstone Ln		
■ Project Number		
14460		
■ Drawn DM	■ Checked ...	■ Approved ...
Scale NTS	■ Date 11/15/2019	■ Spacing 16"
■ Length 8'-8"	■ Height 7'-11 5/8"	■ Diagonal 11'-9 1/4"
■ Panel No		A1N033

Framing Cut List					
Timber	Size	Lab.	Qty	No	Length
Stud	2x4 DF No.2	A	5	33	7'-8 5/8"
Bottom Plate	2x4 DF No.2 T	B	1	34	2'-2 7/16"
Top Plate	2x4 DF No.2	C	1	35	2'-2 7/16"

FIELD NOTE:
1x VTP shipped separately and installed on site.

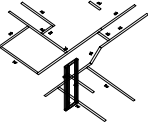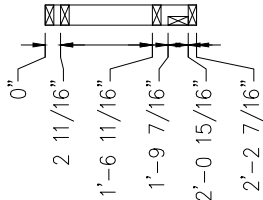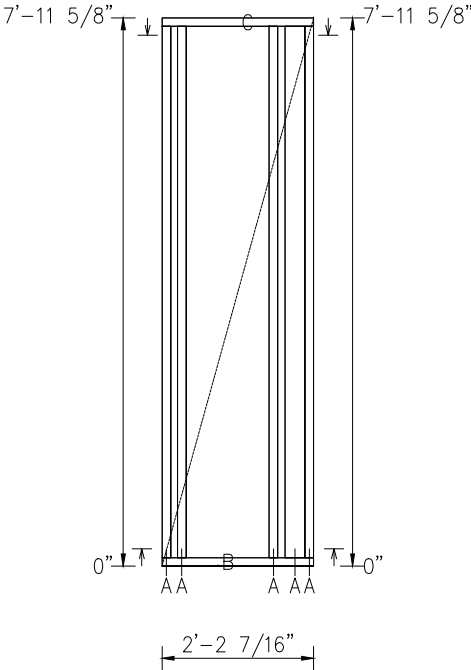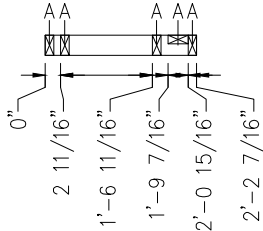

6	...	...
5	...	...
4	...	...
3	...	...
2	...	...
1	...	...

Revision	Date	Description
----------	------	-------------



■ Sheathing Nail: .120M x 2 1/4"

■ Edge Nail Spacing: -

■ Field Nail Spacing: -

■ Plate Pack Nail Type: .120M x 3"
■ Plate Pack Nail Spacing: (2) @ 12" O.C.

■ Stud Pack Nail Type: .120M x 3"
■ Stud Pack Nail Spacing: 8" O.C. Staggered

Project MOONSTONE-LN
1 Level 1
1967 Moonstone Ln

■ Project Number
14460

■ Drawn DM
■ Checked ...
■ Approved ...





Scale NTS
■ Date 11/15/2019
■ Spacing 16"

■ Length 2'-2 7/16"
■ Height 7'-11 5/8"
■ Diagonal 8'-3 3/16"

■ Panel No
A1N034

Framing Cut List						
Timber	Size	Lab.	Qty	No	Length	
Bottom Plate	2x4 DF No.2	A	2	246	4'-11"	
Top Plate	2x4 DF No.2	B	1	247	4'-11"	
Stud	2x4 DF No.2	C	5	248	9 5/8"	

FIELD NOTE:
1x VTP shipped separately and installed on site.

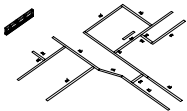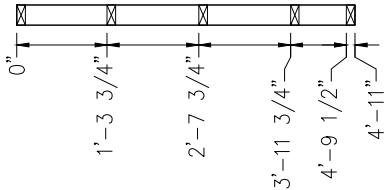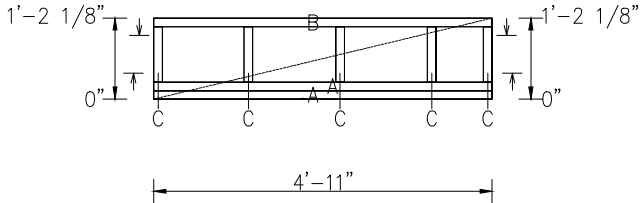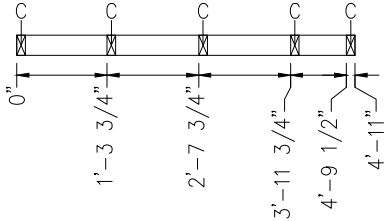

6	...	...
5	...	...
4	...	...
3	...	...
2	...	...
1	...	...

Revision	Date	Description
----------	------	-------------



Sheathing Nail:	.120M x 2 1/4"
-----------------	----------------

Edge Nail Spacing:	-
--------------------	---

Field Nail Spacing:	-
---------------------	---

Plate Pack Nail Type:	.120M x 3"
Plate Pack Nail Spacing:	(2) @ 12" O.C.

Stud Pack Nail Type:	.120M x 3"
Stud Pack Nail Spacing:	8" O.C.Staggered

Project	MOONSTONE-LN
	1 Level 1
1967 Moonstone Ln	

Project Number	14460
----------------	-------

Drawn DM	Checked ...	Approved ...
-------------	----------------	-----------------

Scale NTS	Date 11/15/2019	Spacing 16"
--------------	--------------------	----------------

Length 4'-11"	Height 1'-2 1/8"	Diagonal 5'-0 11/16"
------------------	---------------------	-------------------------

Panel No	A1N035
----------	--------