


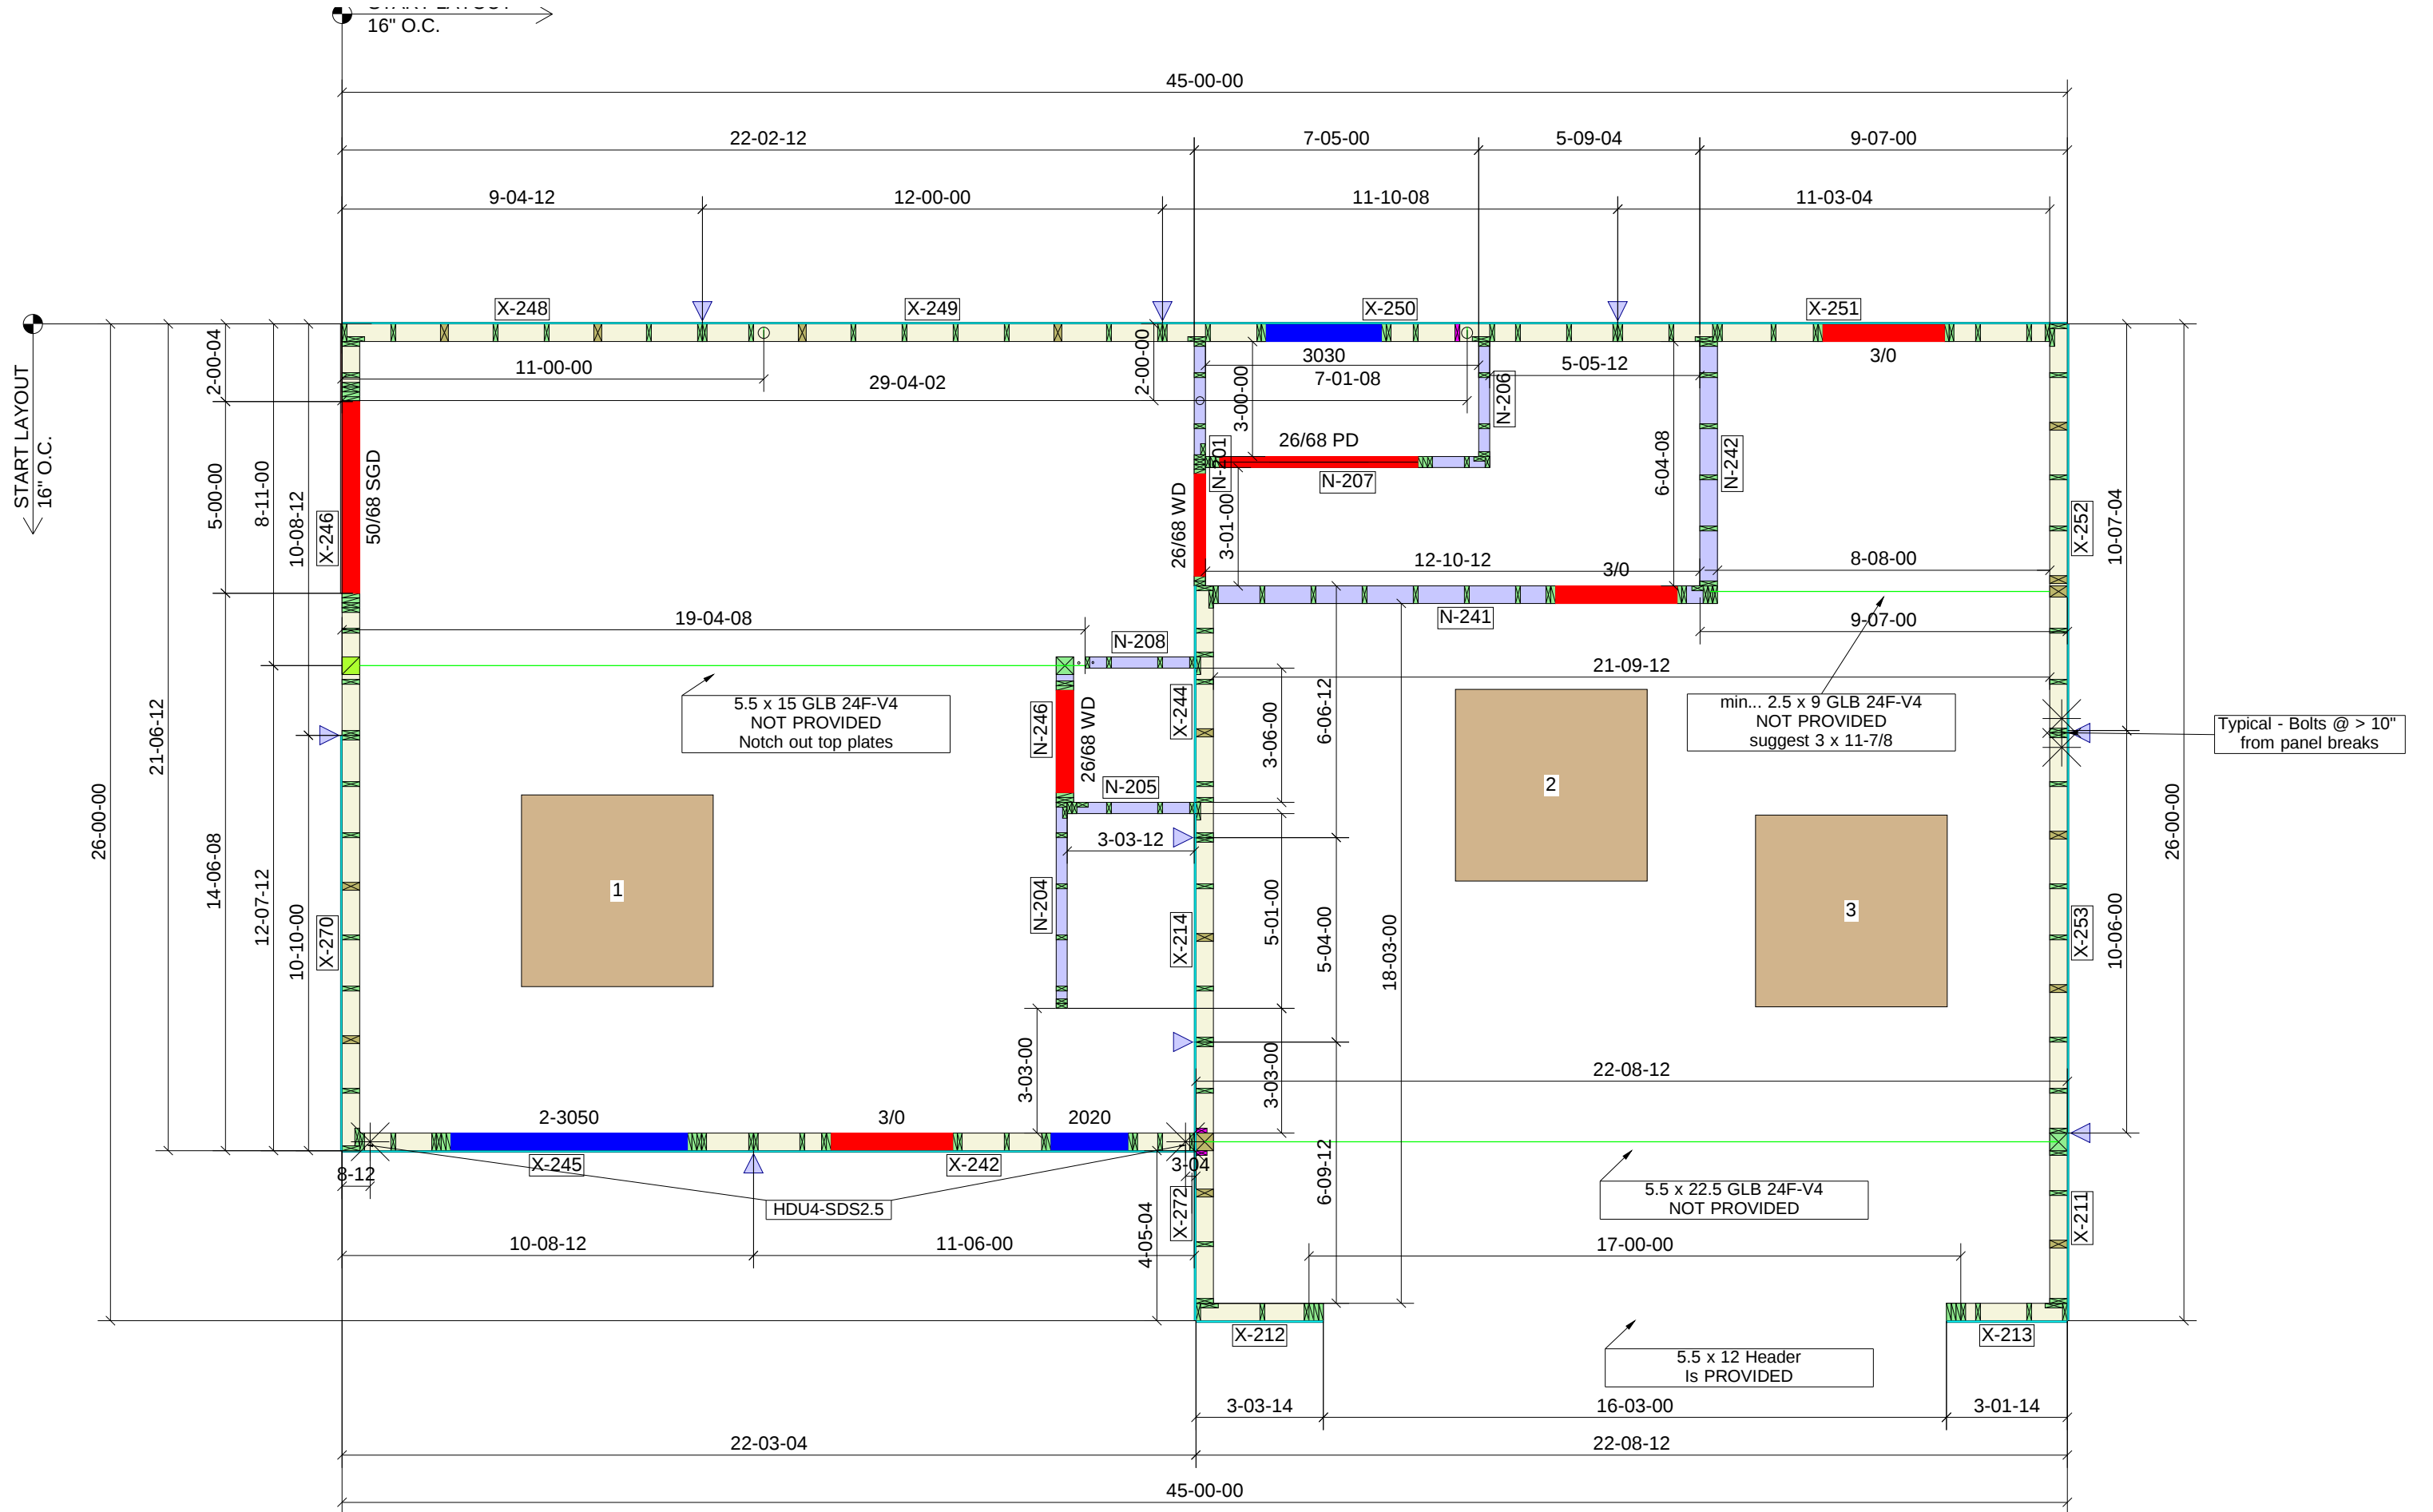

First Floor