


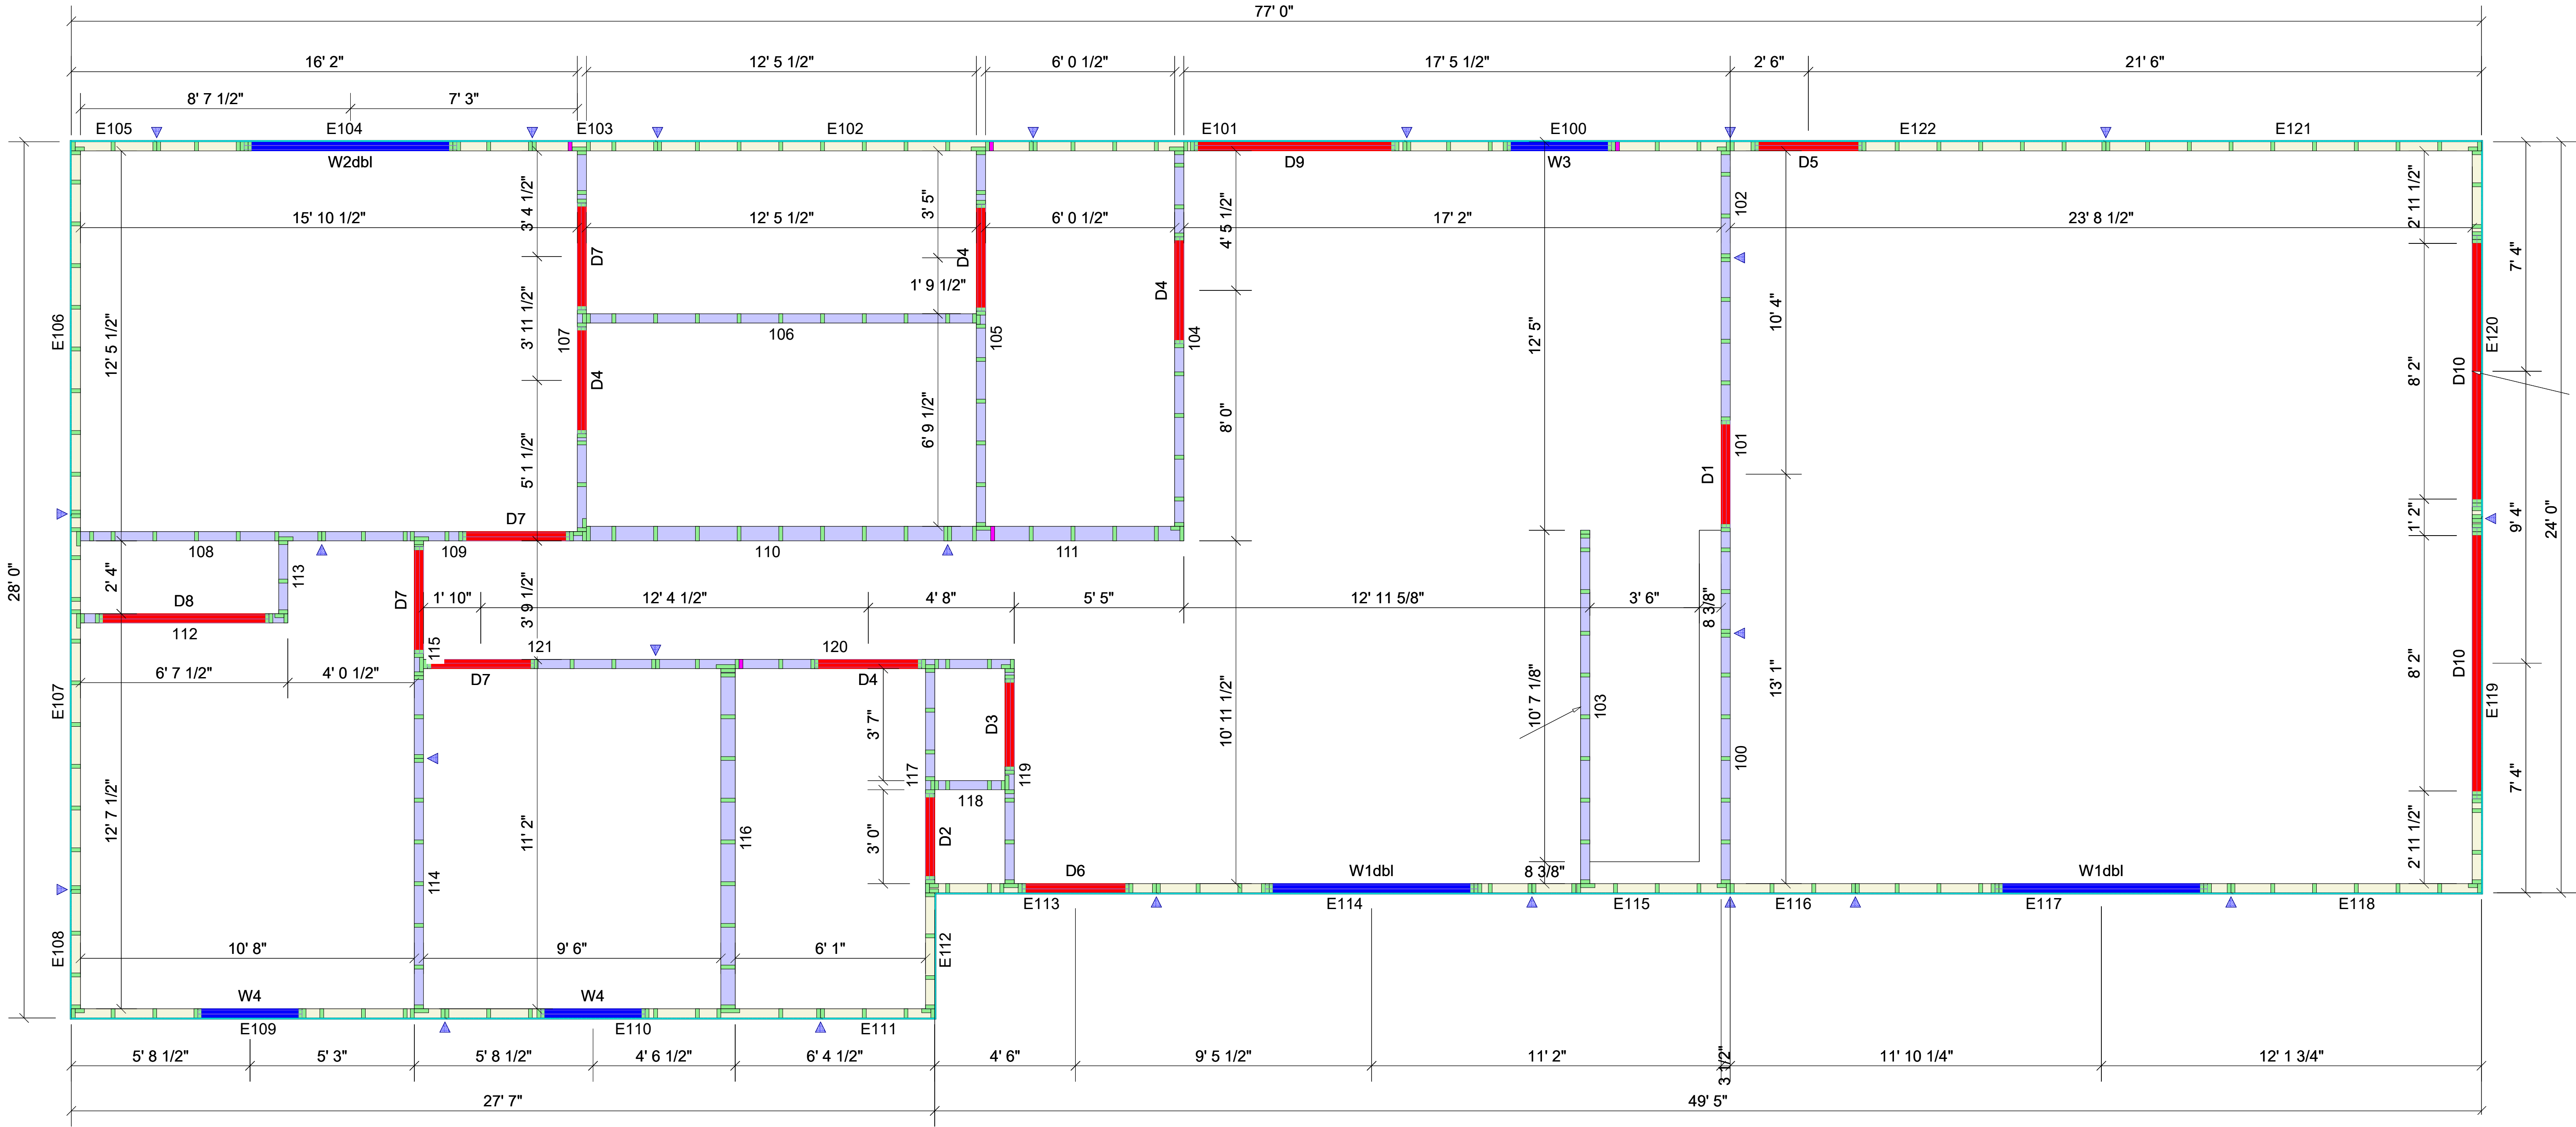

Window								
Quantity	Label	Width	Height	Header Height	Header Material	Piles	King Stud (L - R)	Jack Stud (L - R)
2	W1dbl	6' 3 1/2"	4' 1"	6' 11"	2x10 SPF No.2	1	1 - 1	2 - 2
1	W2dbl	6' 3 1/2"	4' 1"	6' 11"	2x8 SPF No.2	1	1 - 1	2 - 2
1	W3	3' 1"	2' 9"	6' 11"	2x8 SPF No.2	1	1 - 1	1 - 1
2	W4	3' 1"	4' 1"	6' 11"	2x8 SPF No.2	1	1 - 1	1 - 1

Door								
Quantity	Label	Width	Height	Header Height	Header Material	Piles	King Stud (L - R)	Jack Stud (L - R)
1	D1	3' 2"	6' 11"	6' 11"	2x8 SPF No.2	1	1 - 1	1 - 1
1	D2	2' 6"	6' 10 1/2"	6' 10 1/2"	2x8 SPF No.2	1	1 - 1	1 - 1
1	D3	2' 8"	6' 10 1/2"	6' 10 1/2"	2x8 SPF No.2	1	1 - 1	1 - 1
4	D4	3' 2"	6' 10 1/2"	6' 10 1/2"	2x8 SPF No.2	1	1 - 1	1 - 1
1	D5	3' 2"	6' 11"	6' 11"	2x8 SPF No.2	1	1 - 1	1 - 1
1	D6	3' 2"	6' 10 1/2"	6' 10 1/2"	2x8 SPF No.2	1	1 - 1	1 - 1
4	D7	3' 2"	6' 10 1/2"	6' 10 1/2"	2x8 SPF No.2	1	1 - 1	1 - 1
1	D8	5' 2"	6' 10 1/2"	6' 10 1/2"	2x8 SPF No.2	1	1 - 1	1 - 1
1	D9	6' 1 15/16"	6' 11"	6' 11"	2x10 SPF No.2	1	1 - 1	1 - 1
2	D10	8' 2"	7' 3"	7' 3"	1.75" x 11.25" 2.0E PWLVL	1	1 - 1	2 - 2