


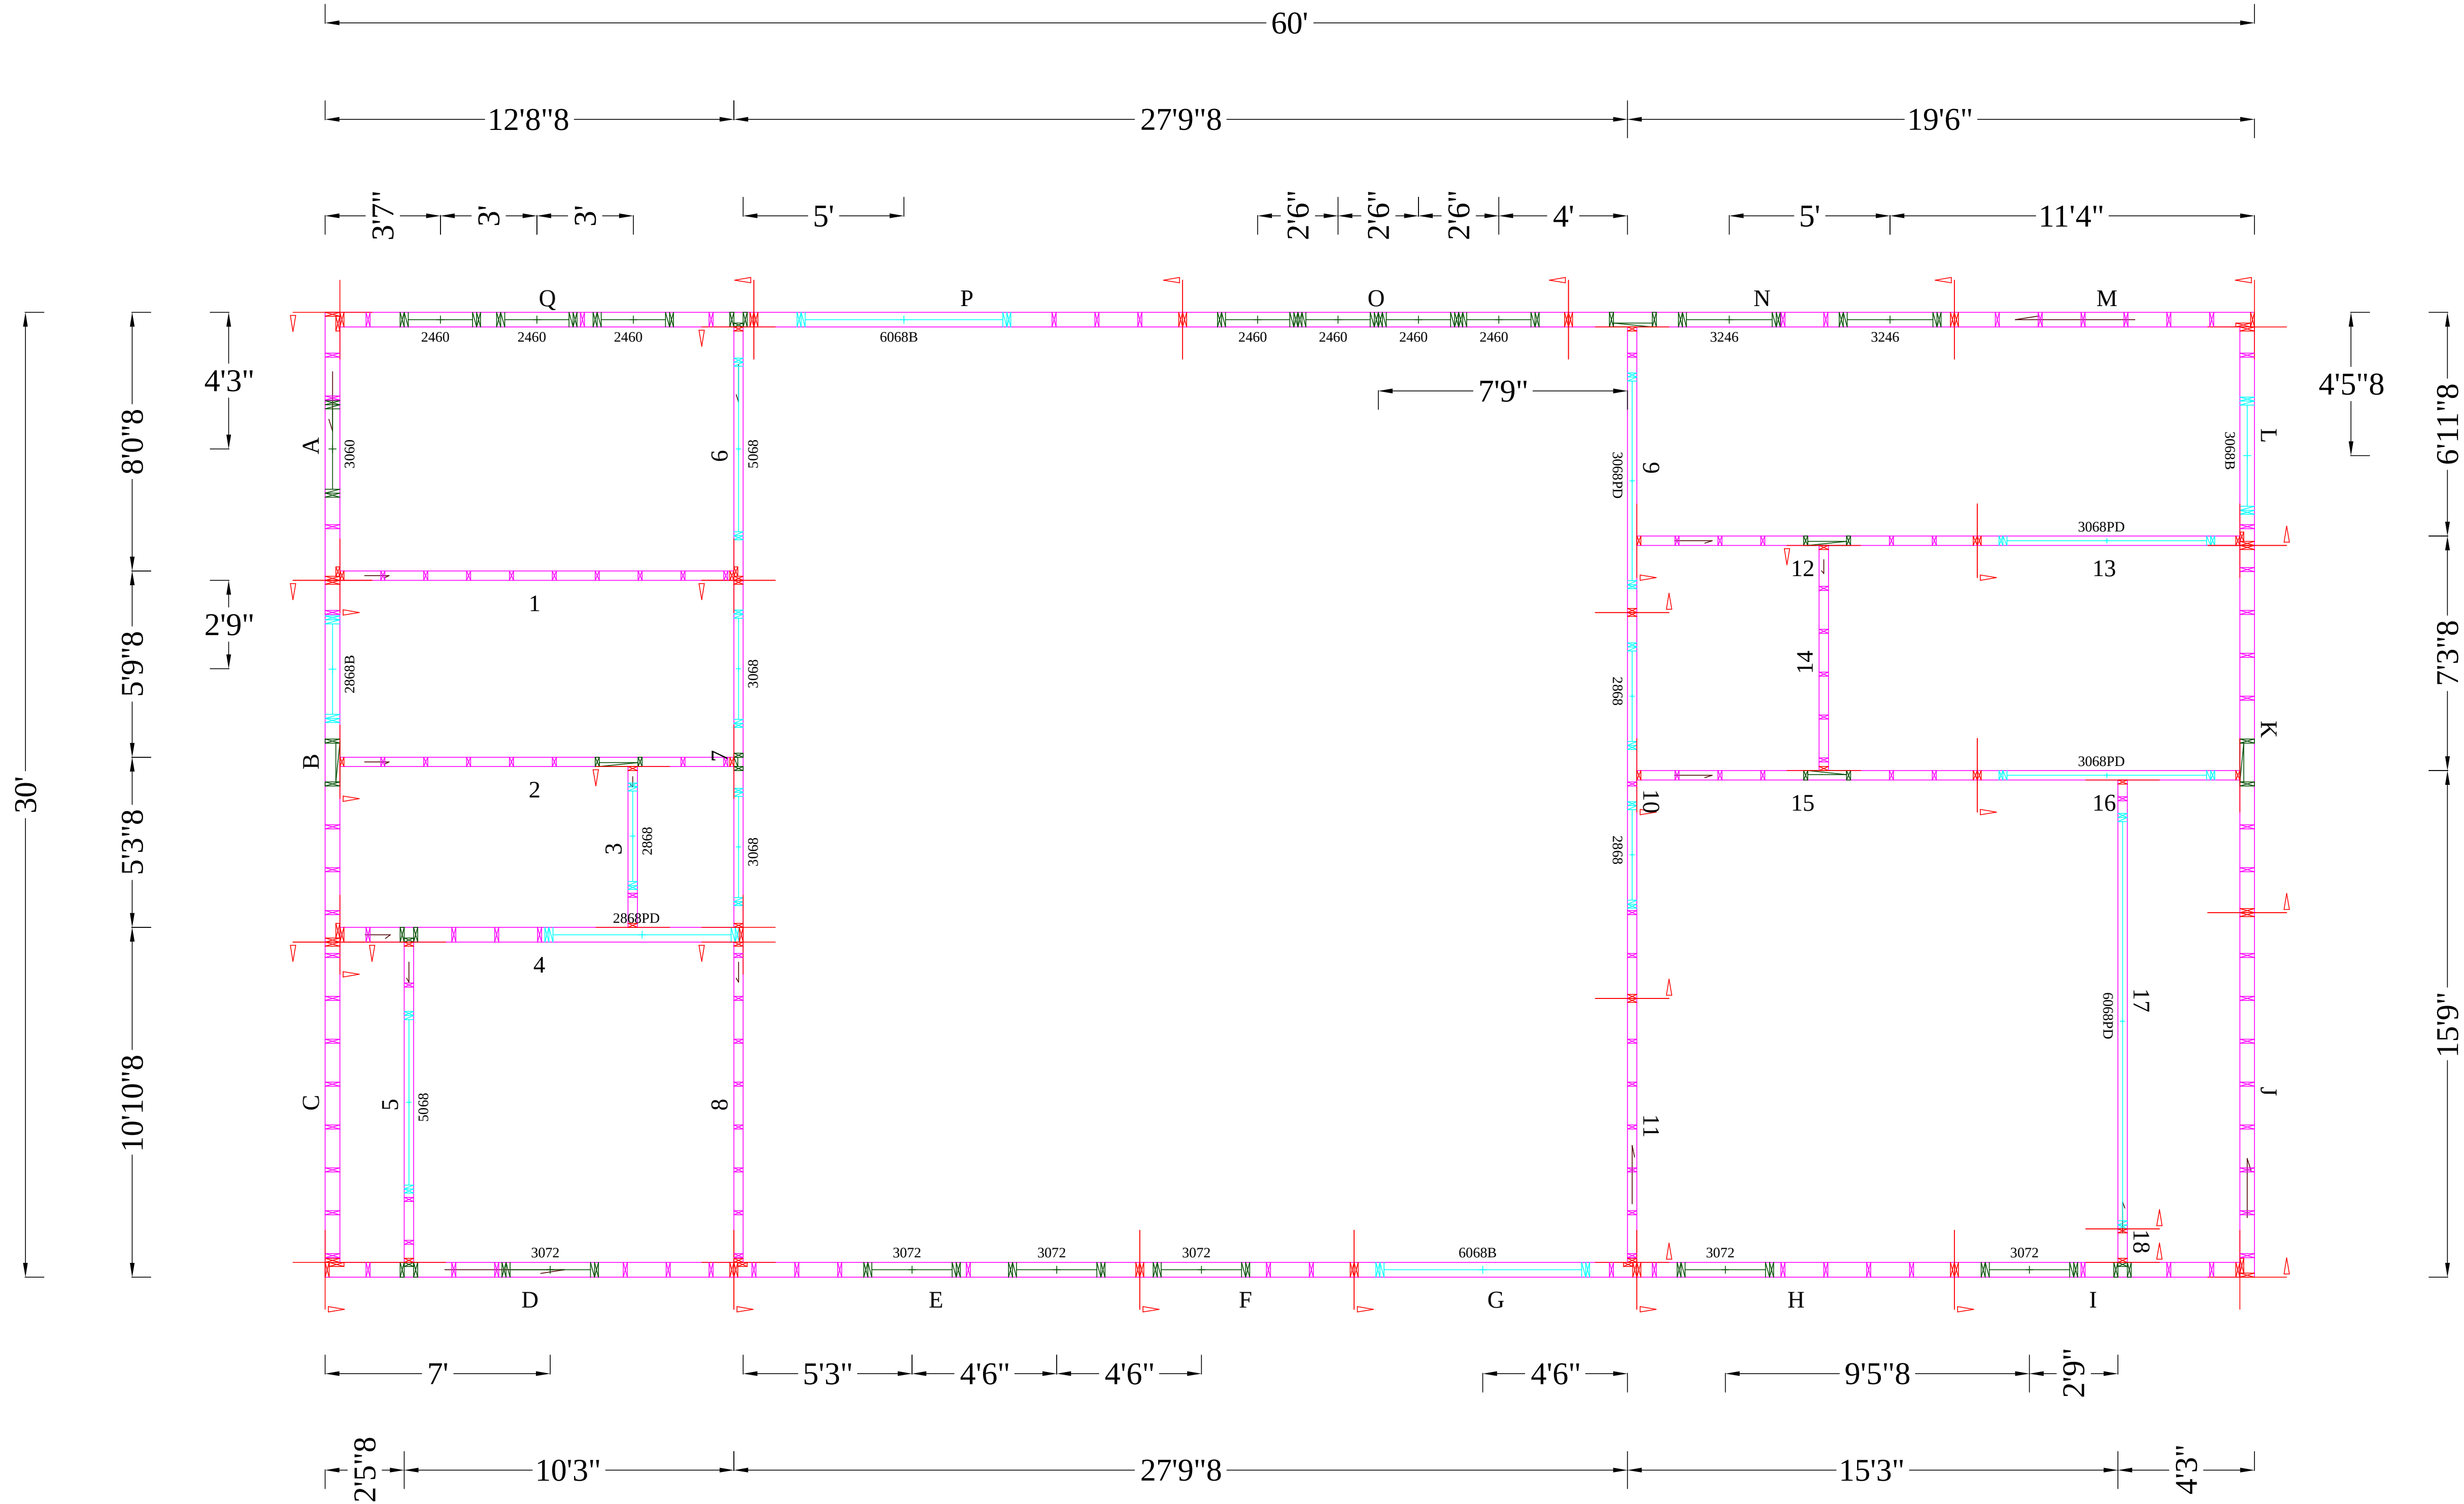

WALL HGT: 8'-11 5/8"

STUDS: 16" OC

WINDOWS HGT: 8'-1 3/8"

INTERIOR DOORS HGT: 6'-8"

EXTERIOR DOORS HGT: 6'-8"

WALL PANEL PLAN

ALL DIMS. TO D.S. OF STUD

STUDS ARE 16" O.C.

LAYOUT SCALE : 1/8" = 1'-0"

SAN ANGELO, TX

GREEN R PANEL SYSTEMS

1ST LEVEL - PANELS

JOB#: NT3-221144-W

DESIGNER:

DATE: AUGUST 18, 2022