

1	B??	2X6	12' 0"	(1)(a) *
2	B??	2X6	9' 8"	(1)(a) *
3	B??	2X6	12' 0"	(1)(a) *
4	B??	2X6	10' 10-1/2"	(1)(a) *
5	B??	2X6	8' 4"	(1)(a) *
6	B??	2X6	6' 0"	(1)(a) *
7	B??	2X6	11' 0"	(1)(a) *
8	B??	2X6	12' 10-1/2"	(1)(a) *
9	B??	2X6	2' 5-1/2"	(1)(a) *
10	B??	2X6	10' 10-1/2"	(1)(a) *
11	B??	2X6	12' 0"	(1)(a) *
12	B??	2X6	12' 0"	(1)(a) *
13	B??	2X6	14' 6-1/2"	(1)(a) *
14	B??	2X6	12' 0"	(1)(a) *
15	B??	2X6	10' 10-1/2"	(1)(a) *
16	B??	2X6	2' 0"	(2)(a) *
17	B??	2X6	4' 0"	(2)(a) *
18	B??	2X6	2' 0"	(2)(a) *
19	B??	2X6	8' 0"	(1)(a) *
20	B??	2X6	12' 0"	(1)(a) *
21	B??	2X6	6' 8"	(1)(a) *
22	B??	2X4	12' 0"	(1)(a) *
23	B??	2X4	14' 8-1/16"	(1)(a) *
24	B??	2X4	3' 6"	(1)(a) *
25	B??	2X4	17' 0"	(1)(a) *
26	B??	2X4	3' 2-1/2"	(1)(a) *
27	B??	2X4	12' 0"	(1)(a) *
28	B??	2X4	6' 7-9/16"	(1)(a) *
29	B??	2X4	8' 3-3/8"	(1)(b)
30	B??	2X4	3' 1-5/8"	(1)(b)
31	B??	2X4	2' 4-1/16"	(1)(b)
32	B??	2X4	7' 2-1/2"	(1)(b)
33	B??	2X4	1' 6-7/16"	(1)(b)
34	B??	2X4	4' 10-1/2"	(1)(b)
35	B??	2X4	2' 0-1/2"	(1)(b)
36	B??	2X4	9' 7-1/2"	(1)(b)
37	B??	2X4	2' 1"	(1)(b)
38	B??	2X4	4' 3-1/2"	(1)(b)
39	B??	2X4	14' 8"	(1)(b)
40	B??	2X4	12' 9-1/2"	(1)(b)
41	B??	2X4	8' 9-1/2"	(1)(b)
42	B??	2X4	12' 3-1/2"	(1)(b)
43	B??	2X4	14' 8"	(1)(b)
44	B??	2X4	14' 8"	(1)(b)
45	B??	2X4	10' 1-1/2"	(1)(b)
46	B??	2X4	12' 5"	(1)(b)
47	B??	2X6	8' 9-1/2"	(1)(b)
48	B??	2X4	4' 11"	(1)(b)
49	B??	2X4	4' 11"	(1)(b)
50	B??	2X4	3' 1"	(1)(b)
51	B??	2X4	2' 6-7/16"	(1)(b)
52	B??	2X4	5' 0-1/2"	(1)(b)
53	B??	2X4	3' 6"	(1)(b)
54	B??	2X4	2' 6"	(1)(b)

55	B??	2X4	1' 6-7/16"	(1)(b)
56	B??	2X4	6' 5-1/2"	(1)(b)
57	B??	2X4	7' 3"	(1)(b)
58	B??	2X4	7' 5"	(1)(b)
59	B??	2X4	4' 11-9/16"	(1)(b)

*=Load Bearing

Wall Heights:


(1)=10' 1-1/8"

(2)=15' 0"

Sheathing:

(a)=7/16" OSB

(b)=No Sheathing

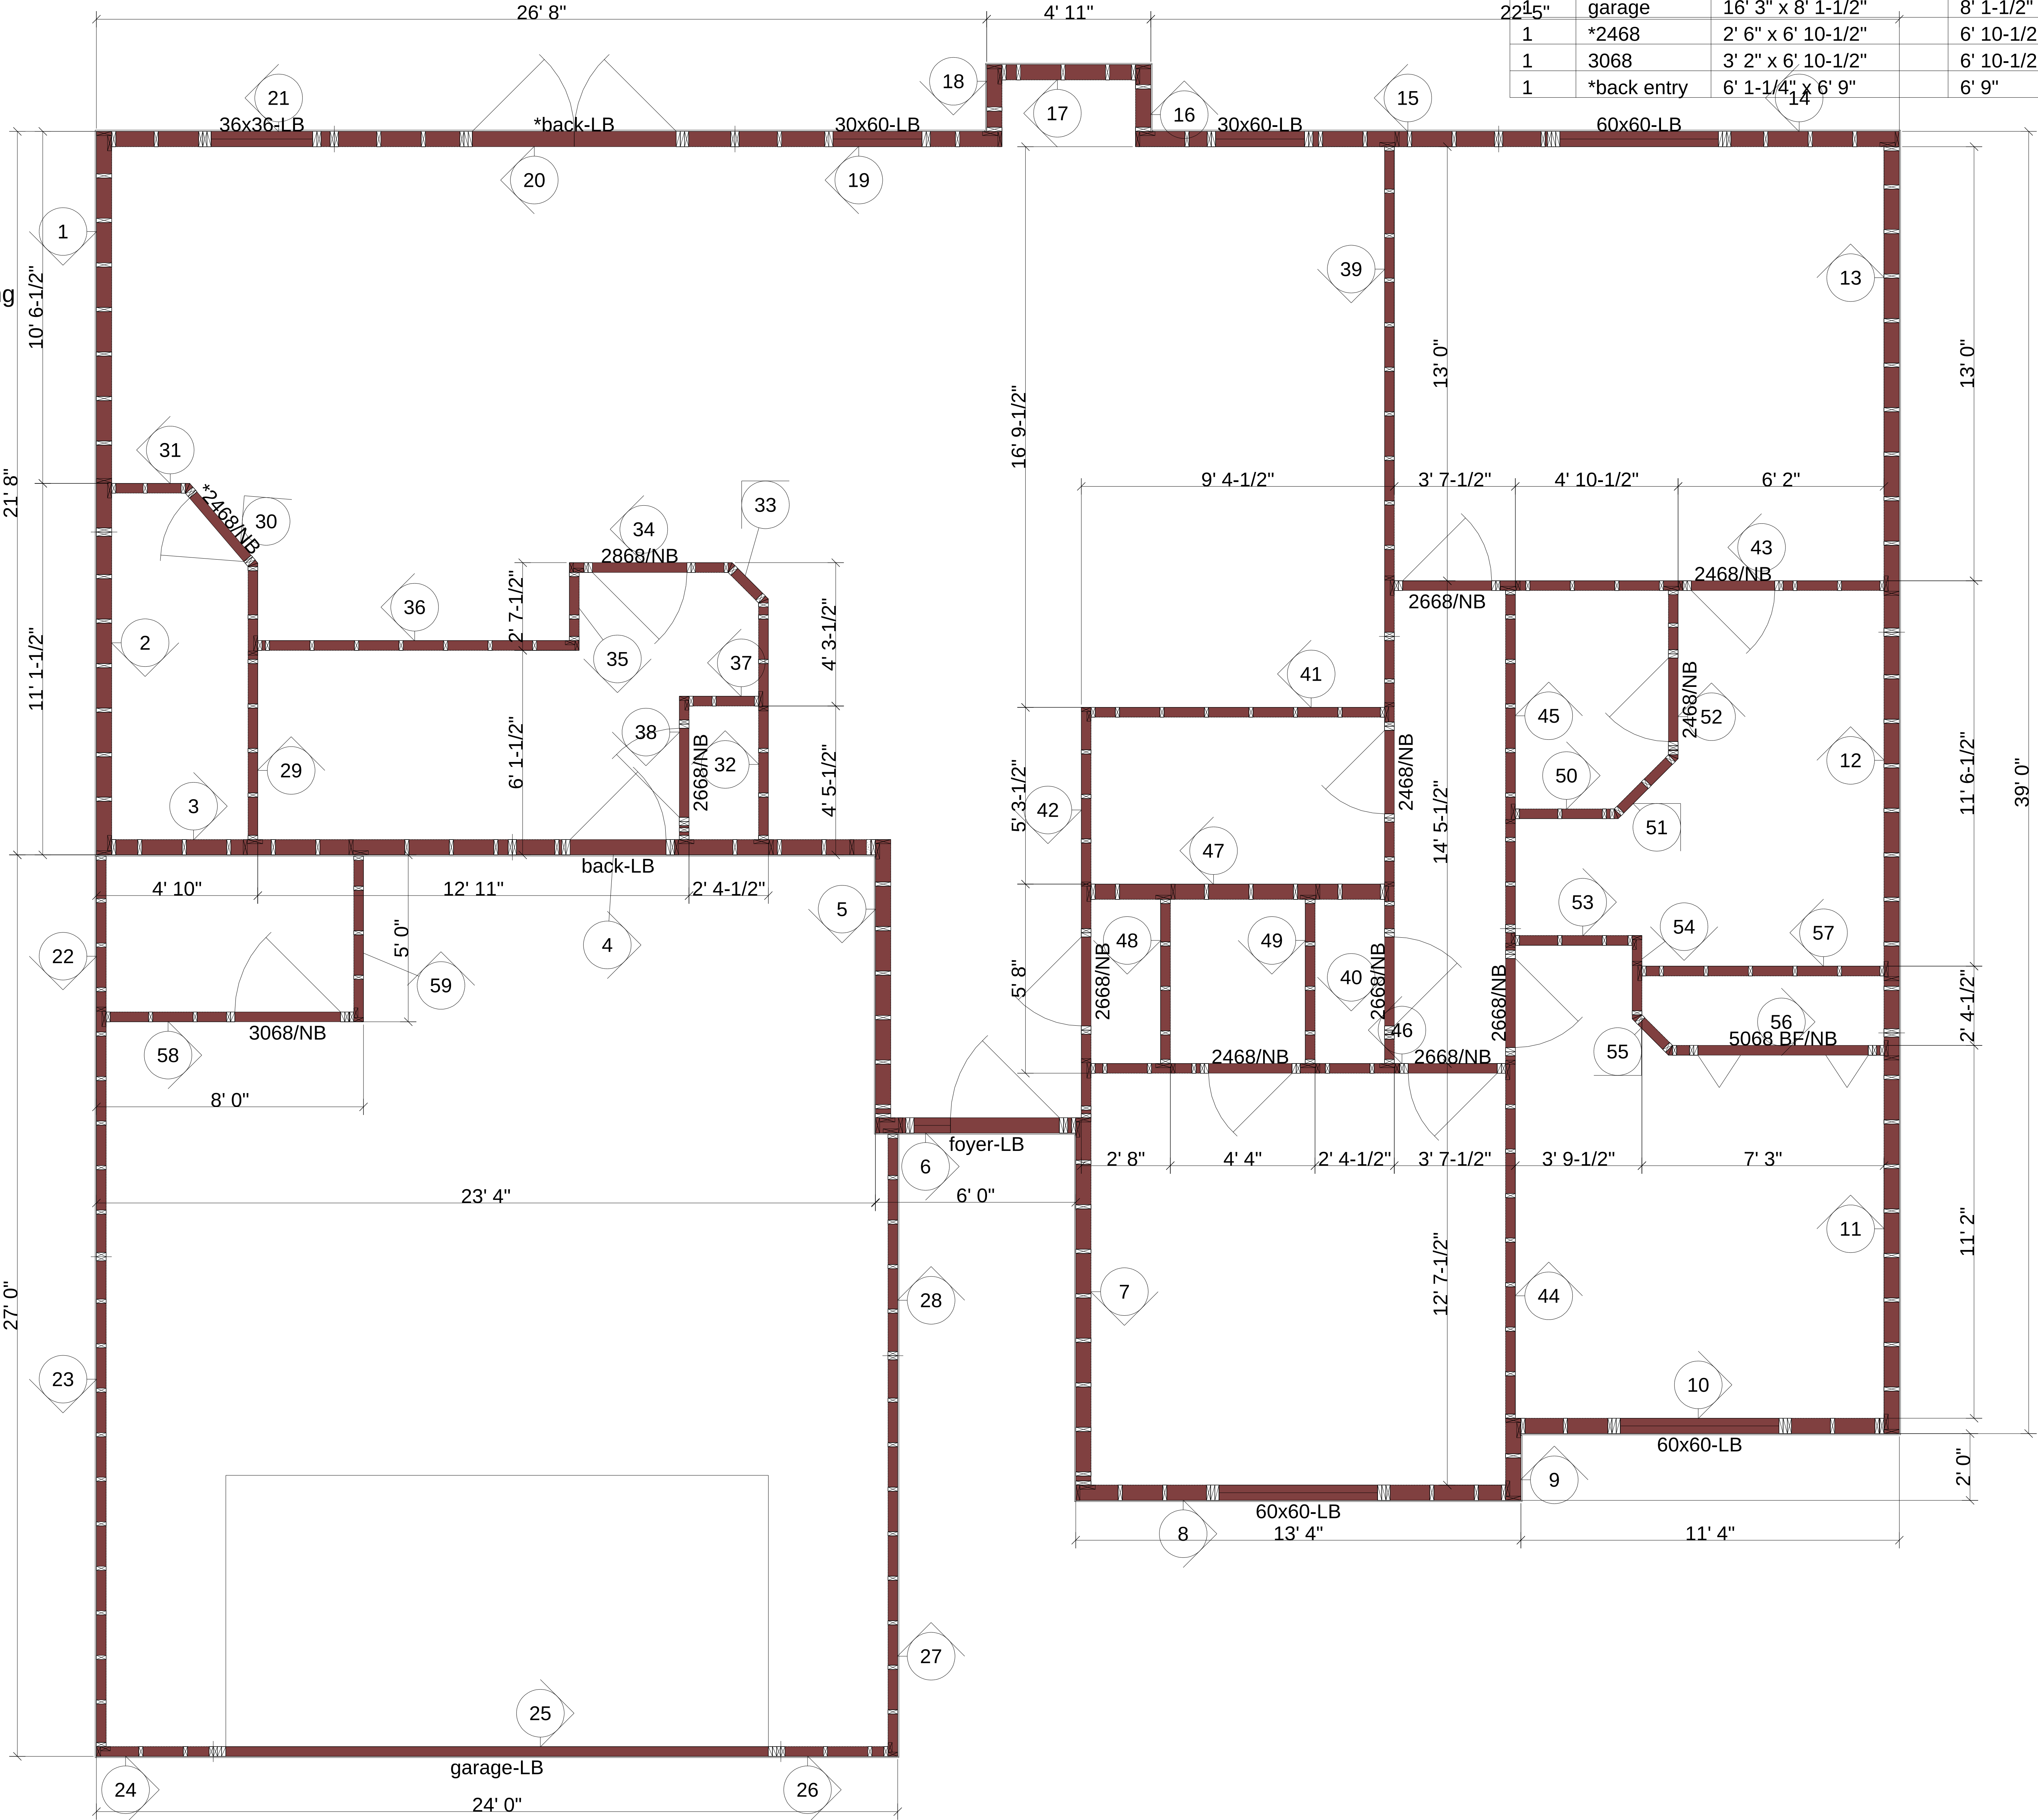

Rough Opening Schedule					
Qty	Description	Rough Opening (WxH)	Finished Height	Header Depth	
4	2468	2' 6" x 6' 10-1/2"	6' 10-1/2"	-	*** (NL)
6	2668	2' 8" x 6' 10-1/2"	6' 10-1/2"	-	*** (NL)
1	2868	2' 10" x 6' 10-1/2"	6' 10-1/2"	-	*** (NL)
1	5068 BF	5' 1-1/4" x 6' 9-1/2"	6' 9-1/2"	-	*** (NL)
3	60x60	4' 9" x 5' 0-3/8"	7' 0"	9-1/4" (0)	-
2	30x60	2' 8" x 5' 0-3/8"	7' 0"	9-1/4" (0)	-
1	back entry	2' 10-1/2" x 6' 11"	6' 11"	9-1/4" (0)	-
1	36x36	3' 0-1/2" x 3' 5-3/8"	7' 0"	9-1/4" (0)	-
1	foyer entry	4' 4-1/4" x 6' 9"	6' 9"	9-1/4" (0)	-
1	garage	16' 3" x 8' 1-1/2"	8' 1-1/2"	11-7/8" (0)	-
1	*2468	2' 6" x 6' 10-1/2"	6' 10-1/2"	-	*** (NL)
1	3068	3' 2" x 6' 10-1/2"	6' 10-1/2"	-	*** (NL)
1	*back entry	6' 1-1/4" x 6' 9"	6' 9"	9-1/2" (0)	-