


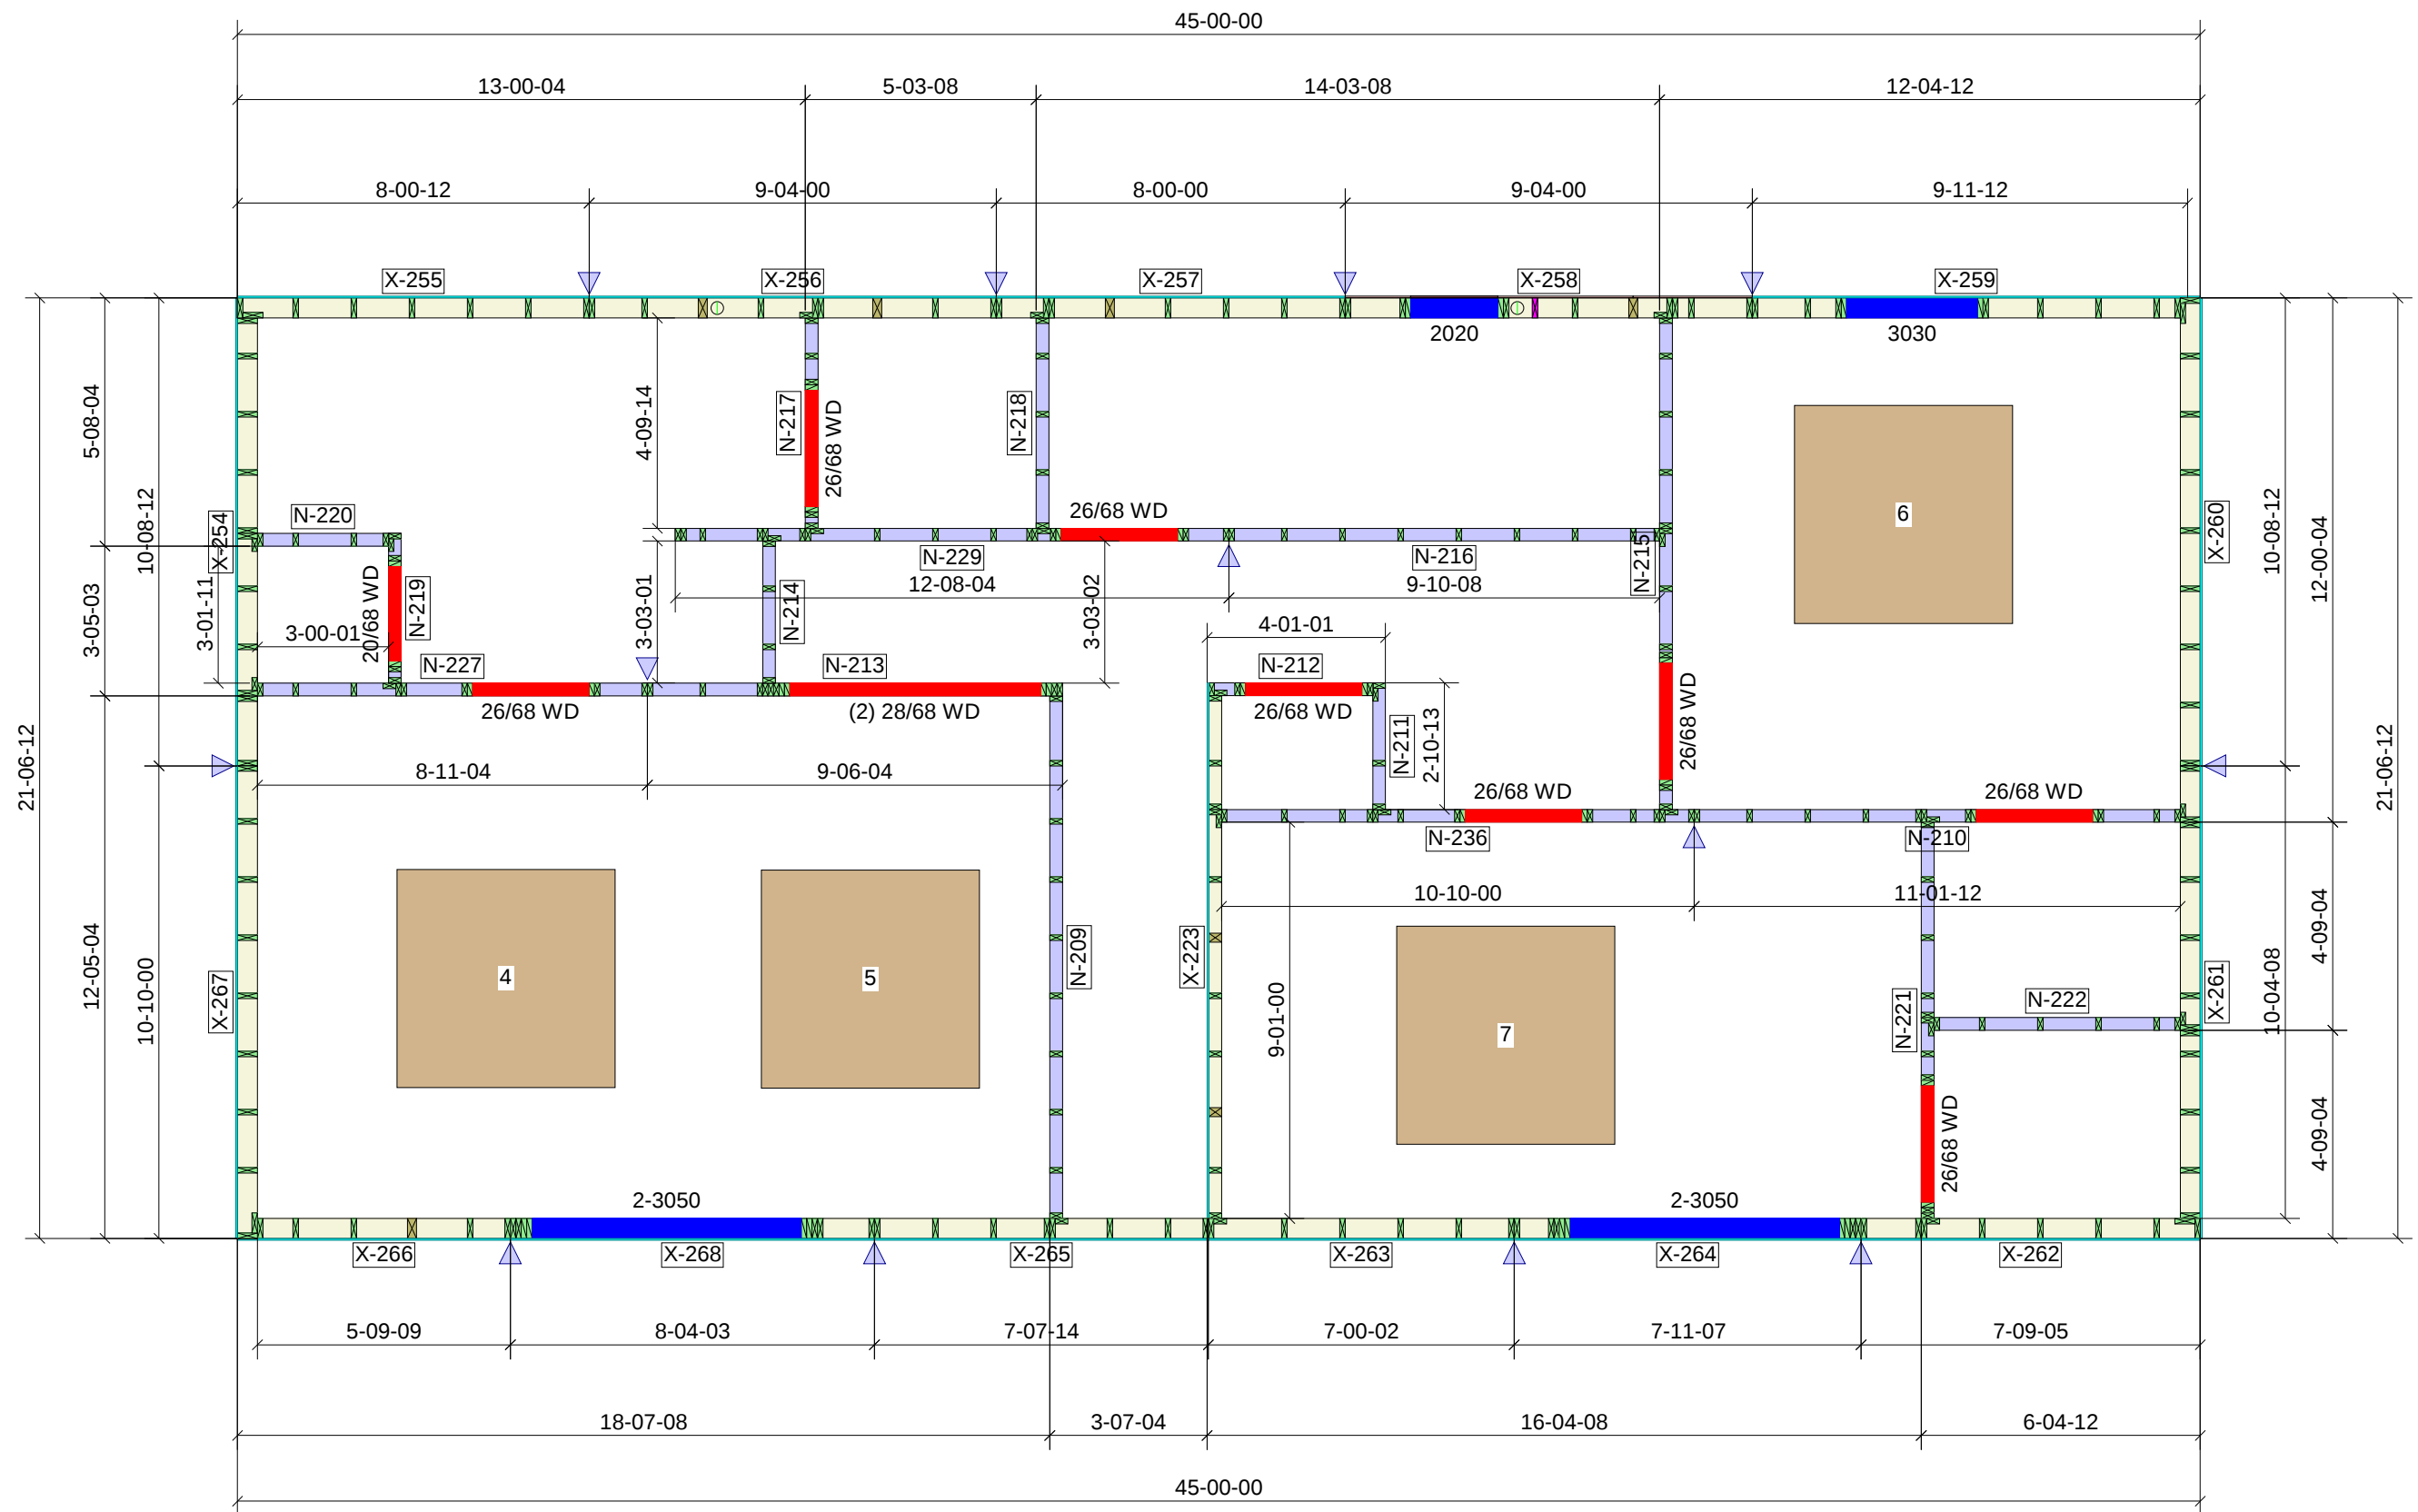

Second Floor