


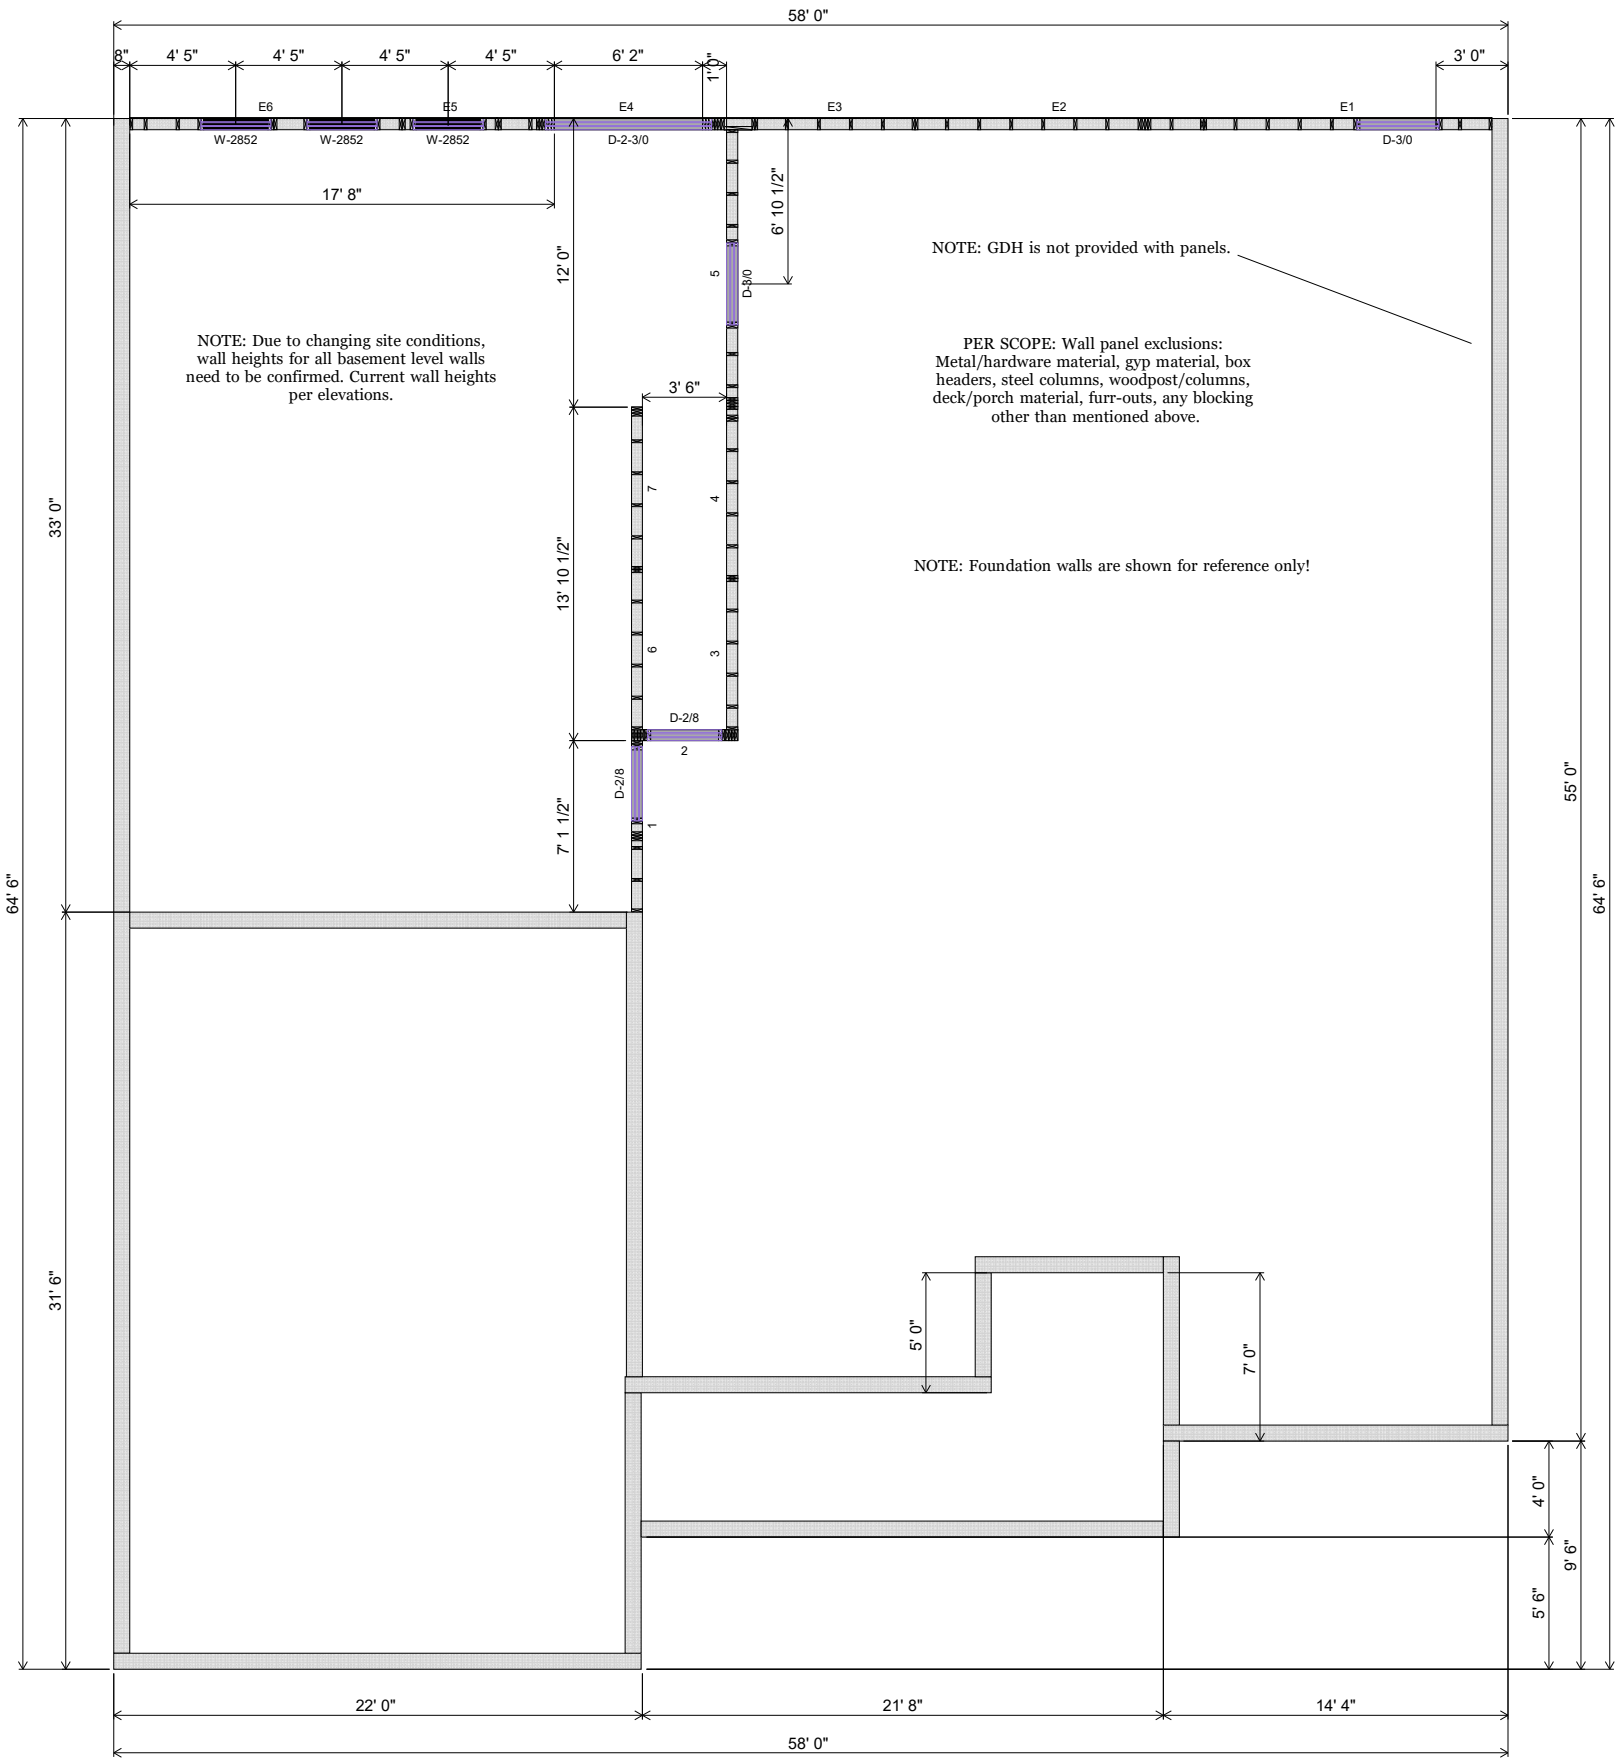

Customer GREEN-R-PANEL SYSTEMS Job Name	Job Notes *	
	* BASEMENT LEVEL	
	*	*
	*	*
Quality Products for Quality Builders		
Date: 07/09/2021	Scale: NTS	Revision Date 1:
Revision Date 2:		
Drawn By: MVE		
Checked By:		
Drawing Number 21040572W		