


Main Floor							
LVL/LSL							
Label	Description	Width	Depth	Qty	Plies	Pcs	Length
B1	Versa-Lam 2800 2.0E	1.75	9.5	3	2	6	40-0-0
G1	Versa-Lam 2800 2.0E	1.75	9.5			2	24-0-0
I Joist							
Label	Description	Width	Depth	Qty	Plies	Pcs	Length
J1	PJI-40	2.5	9.5			29	24-0-0
Rim Board							
Label	Description	Width	Depth	Qty	Plies	Pcs	Length
R1	Common Rim Board	1.125	9.5			5	16

Legend	
	Wall
	Common Rim Board 1.125 X 9.5
	PJI-40 9.5
	Versa-Lam 2800 2.0E 1.75 X 9.5 (Dropped)
	Versa-Lam 2800 2.0E 1.75 X 9.5

Main Floor

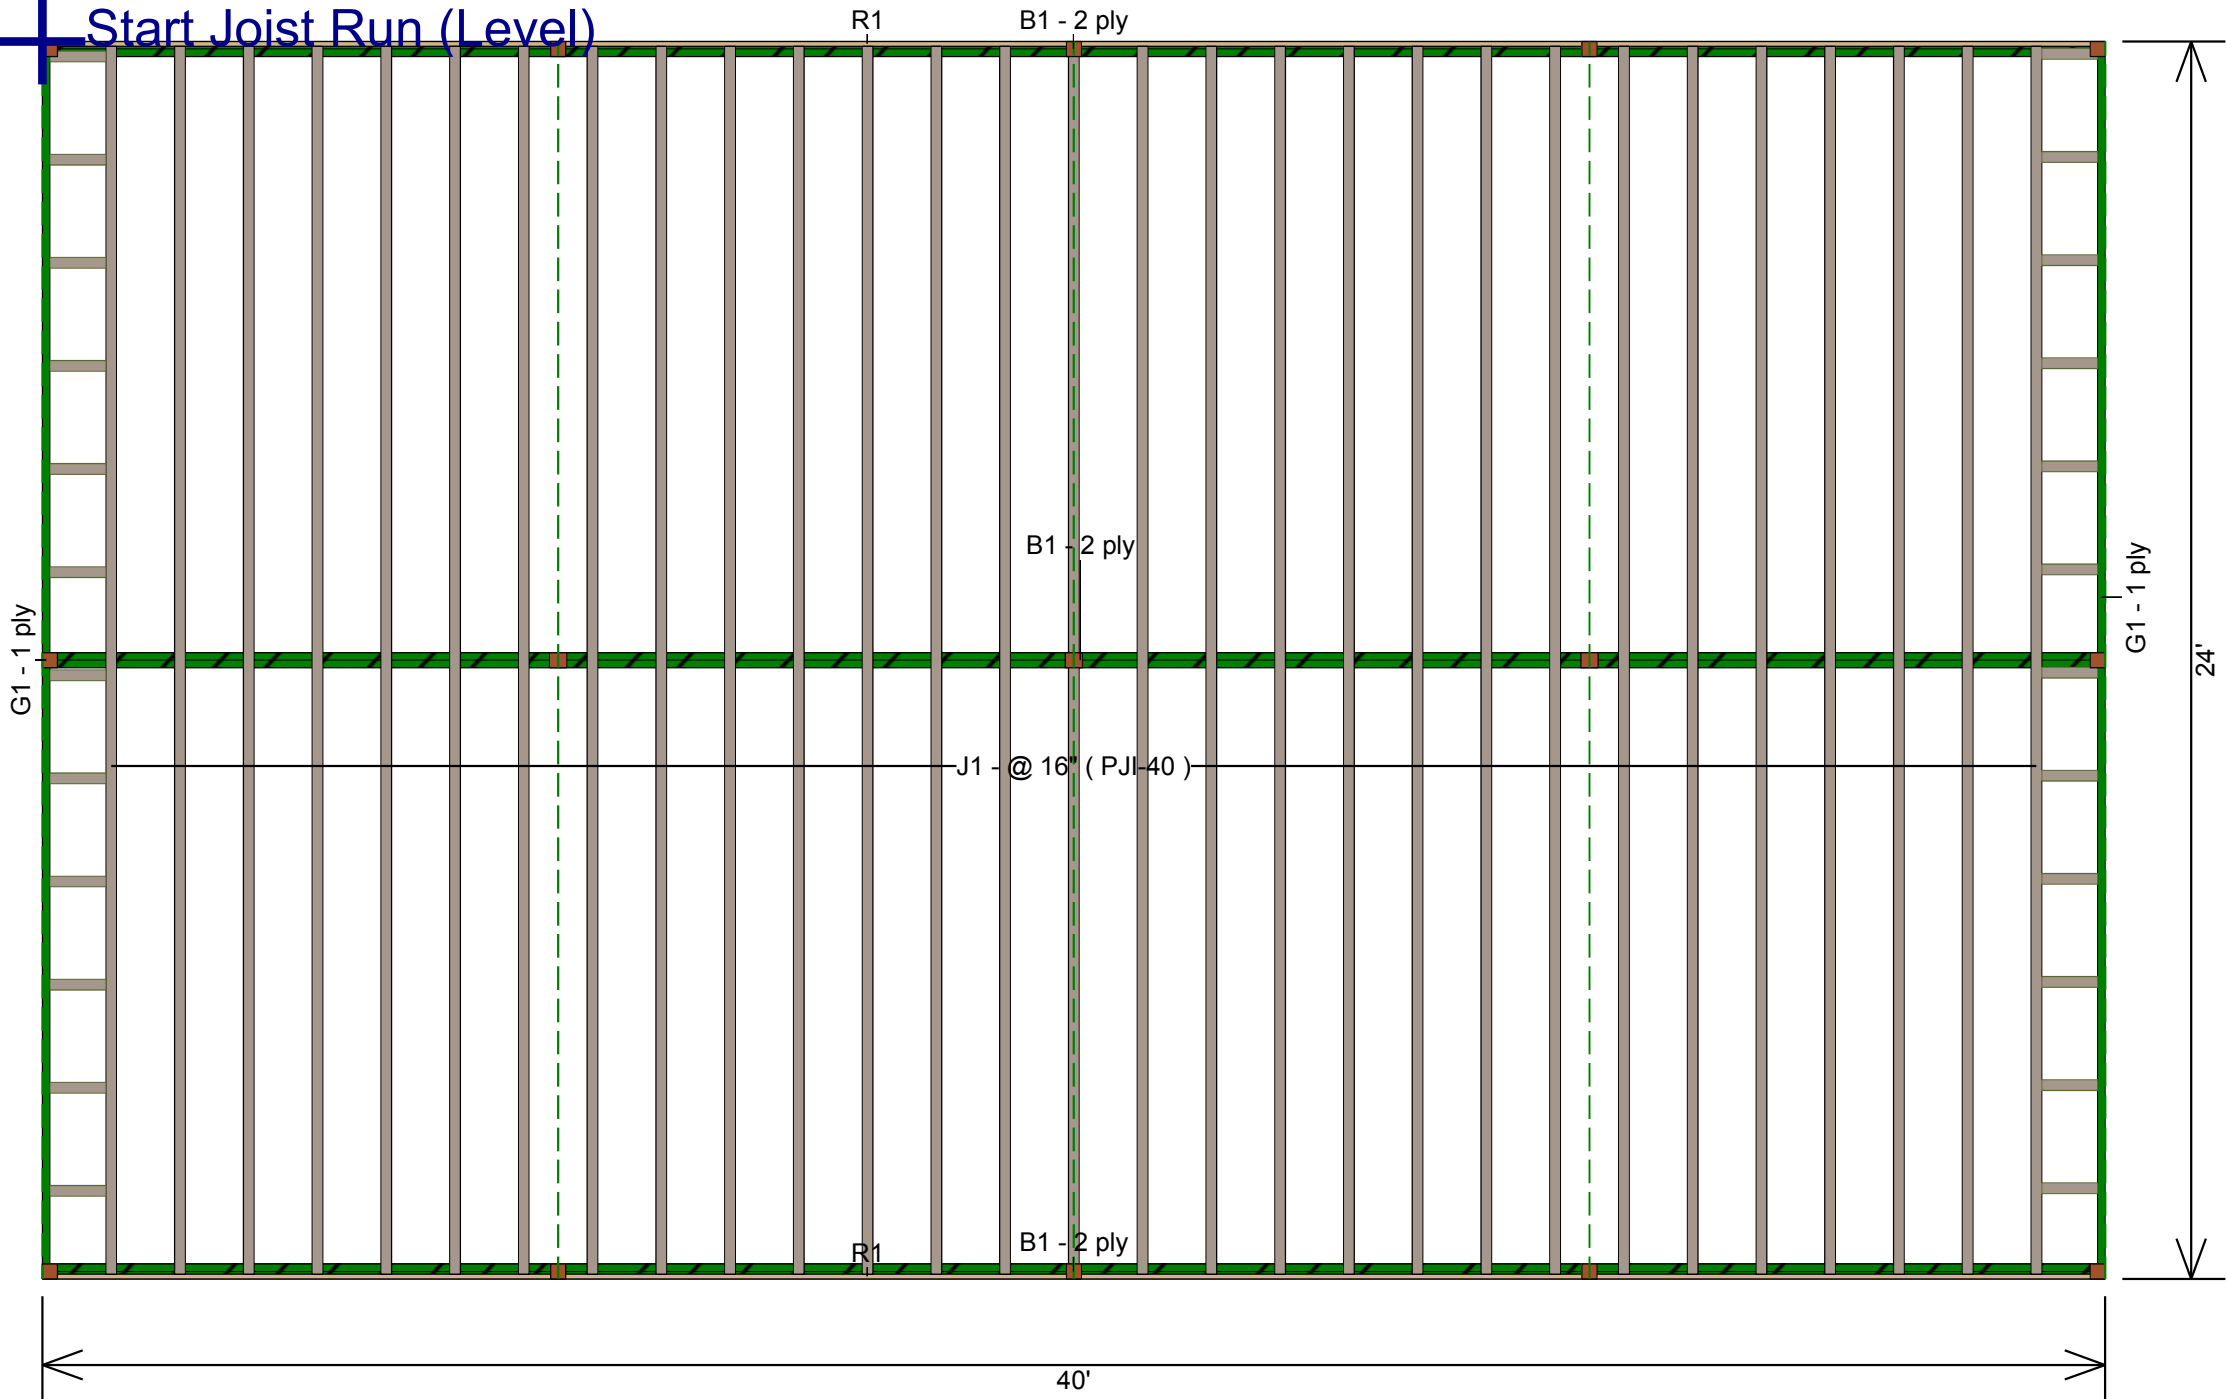

Main Floor	
Design Method	ASD
Building Code	IBC 2012
Floor	
Loads	
Live	40
Dead	15
Deflection Joist	
LL Span L/	480
TL Span L/	240
LL Cant 2L/	360
TL Cant 2L/	360
Deflection Girder	
LL Span L/	480
TL Span L/	240
LL Cant 2L/	360
TL Cant 2L/	360
Decking	
Deck	SPF Plywood
	5/8 APA Rated Sturd-I-Floor
Fastener	Nailed & Glued
Vibration	