


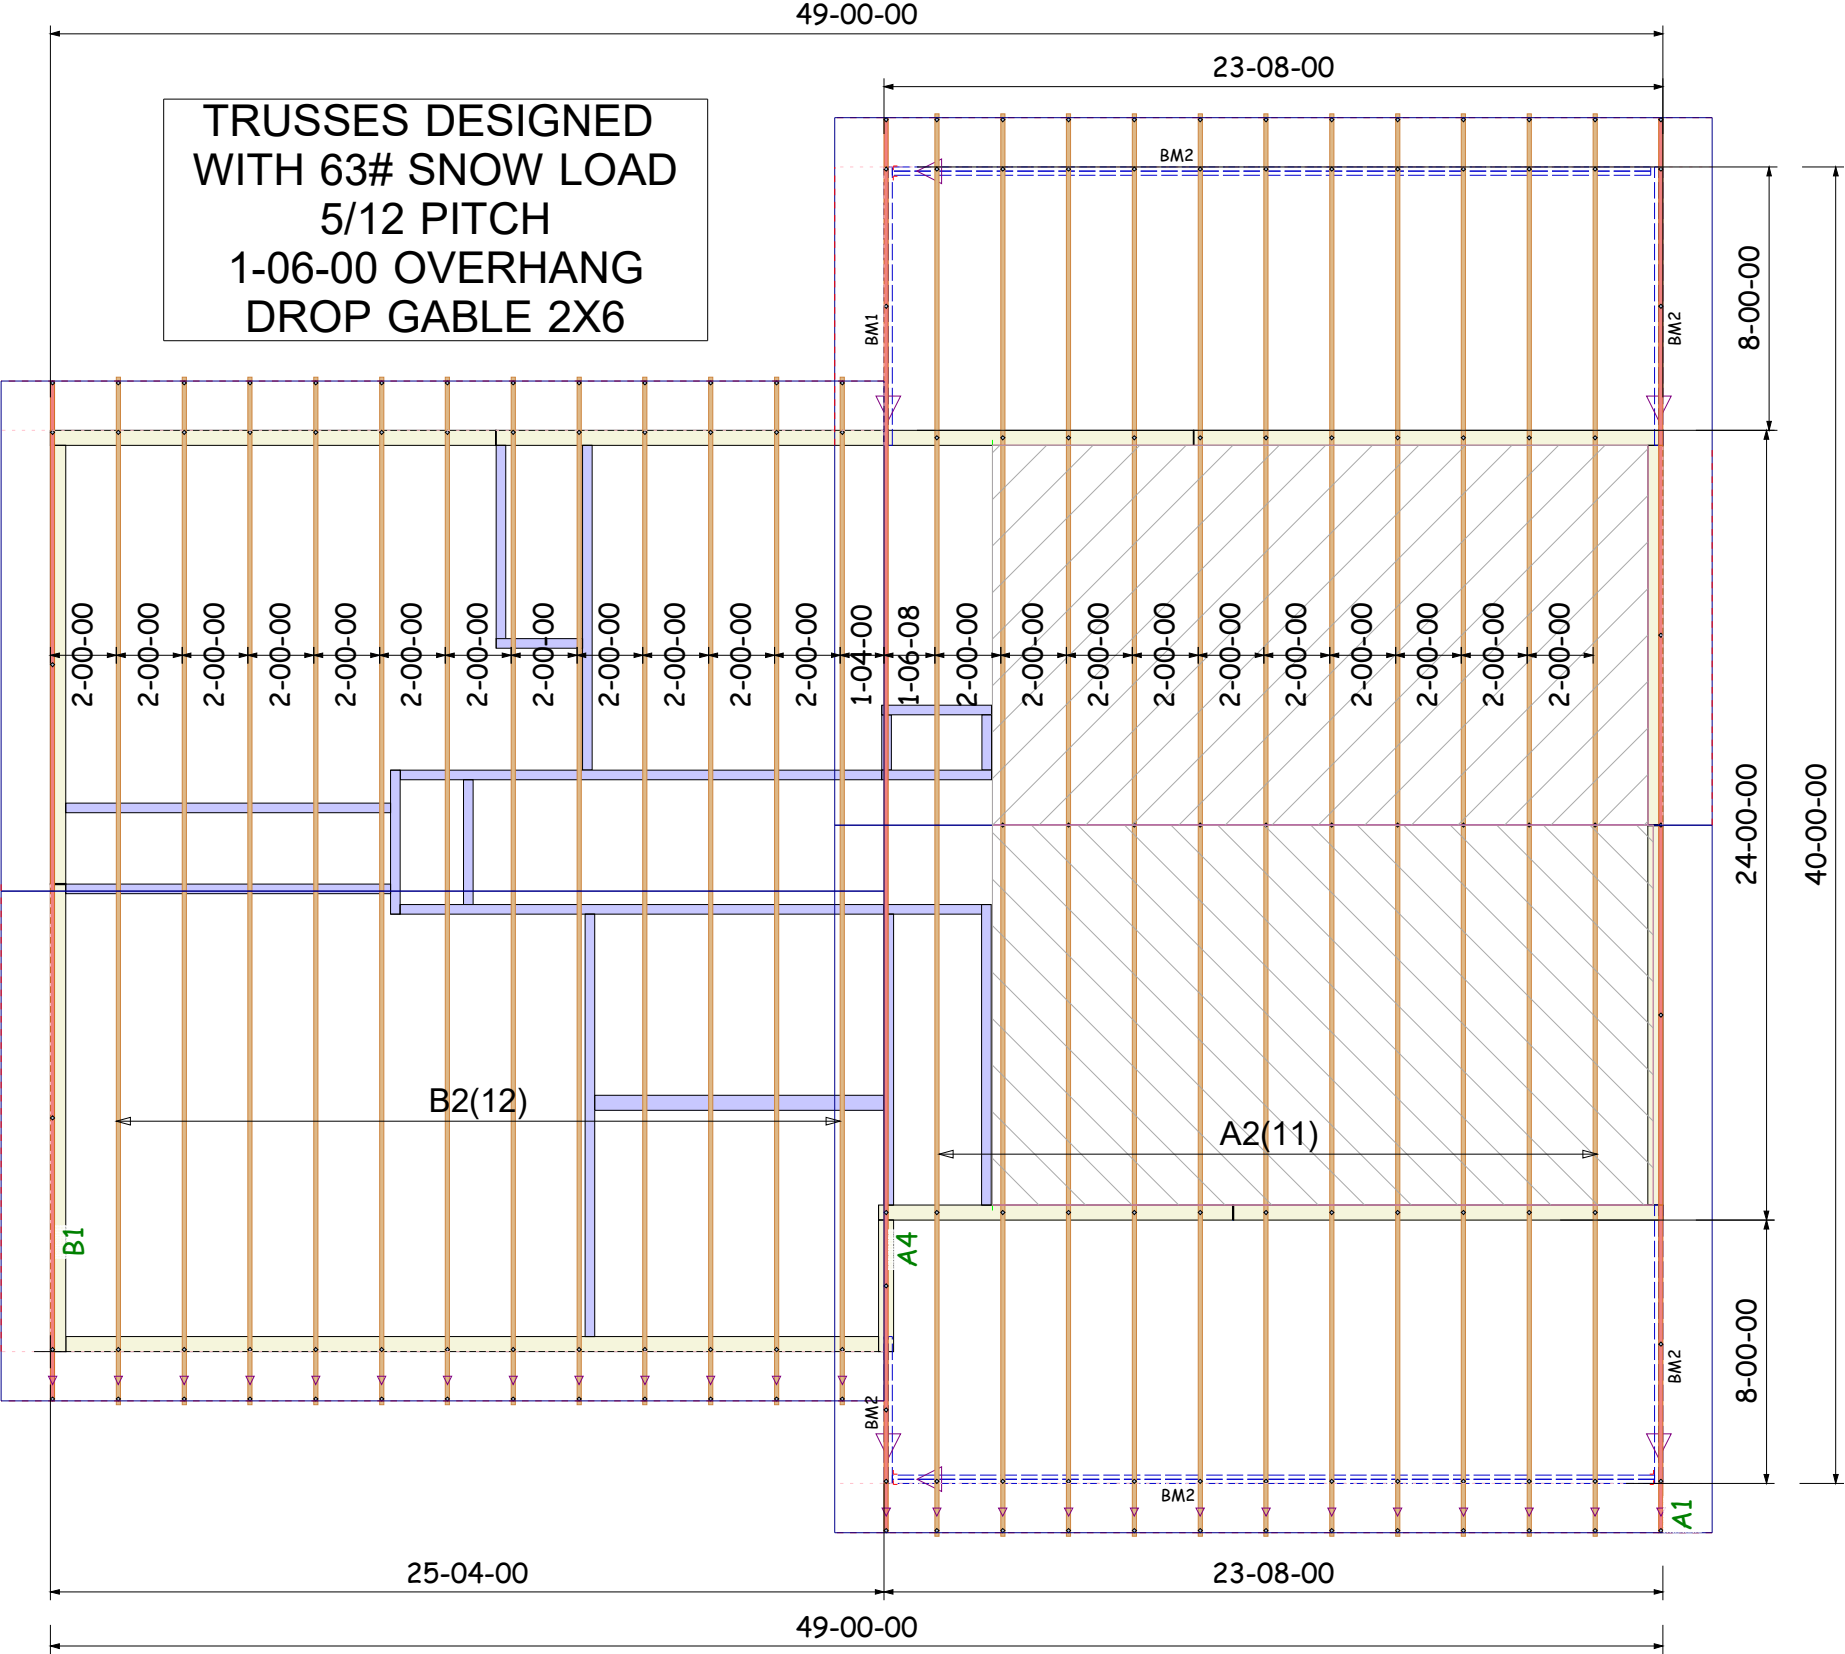

Roof Layout

This is a truss placement diagram only.
These trusses are designed as individual building components to be incorporated into the building design at the specification of the building designer. See individual design sheets for each truss design identified on the placement drawing. The building designer is responsible for temporary and permanent bracing of the roof and floor system and for the overall structure. The design of the truss support structure including headers, beams, walls, and columns is the responsibility of the building designer. For general guidance regarding bracing, consult "Bracing of Wood Trusses" available from the Truss Plate Institute:
583 D'Onifrio Drive
Madison, WI 53179

Builder :	Job Number :21-079912W	
	Job Name :>	Designer :KW
	Address :>	Date :08-06-21
	City :>	