


The following information is an approximate and NOT guaranteed

Roof Area	5068.17 ft²
Sheathing Count*	174 sheets
Overhang Lines	169.97 ft
Raked Lines	416.69 ft
Ridge Lines	137.91 ft
Hip Lines	0 ft
Valley Lines	102.26 ft

*Sheathing count is an approximate and NOT guaranteed

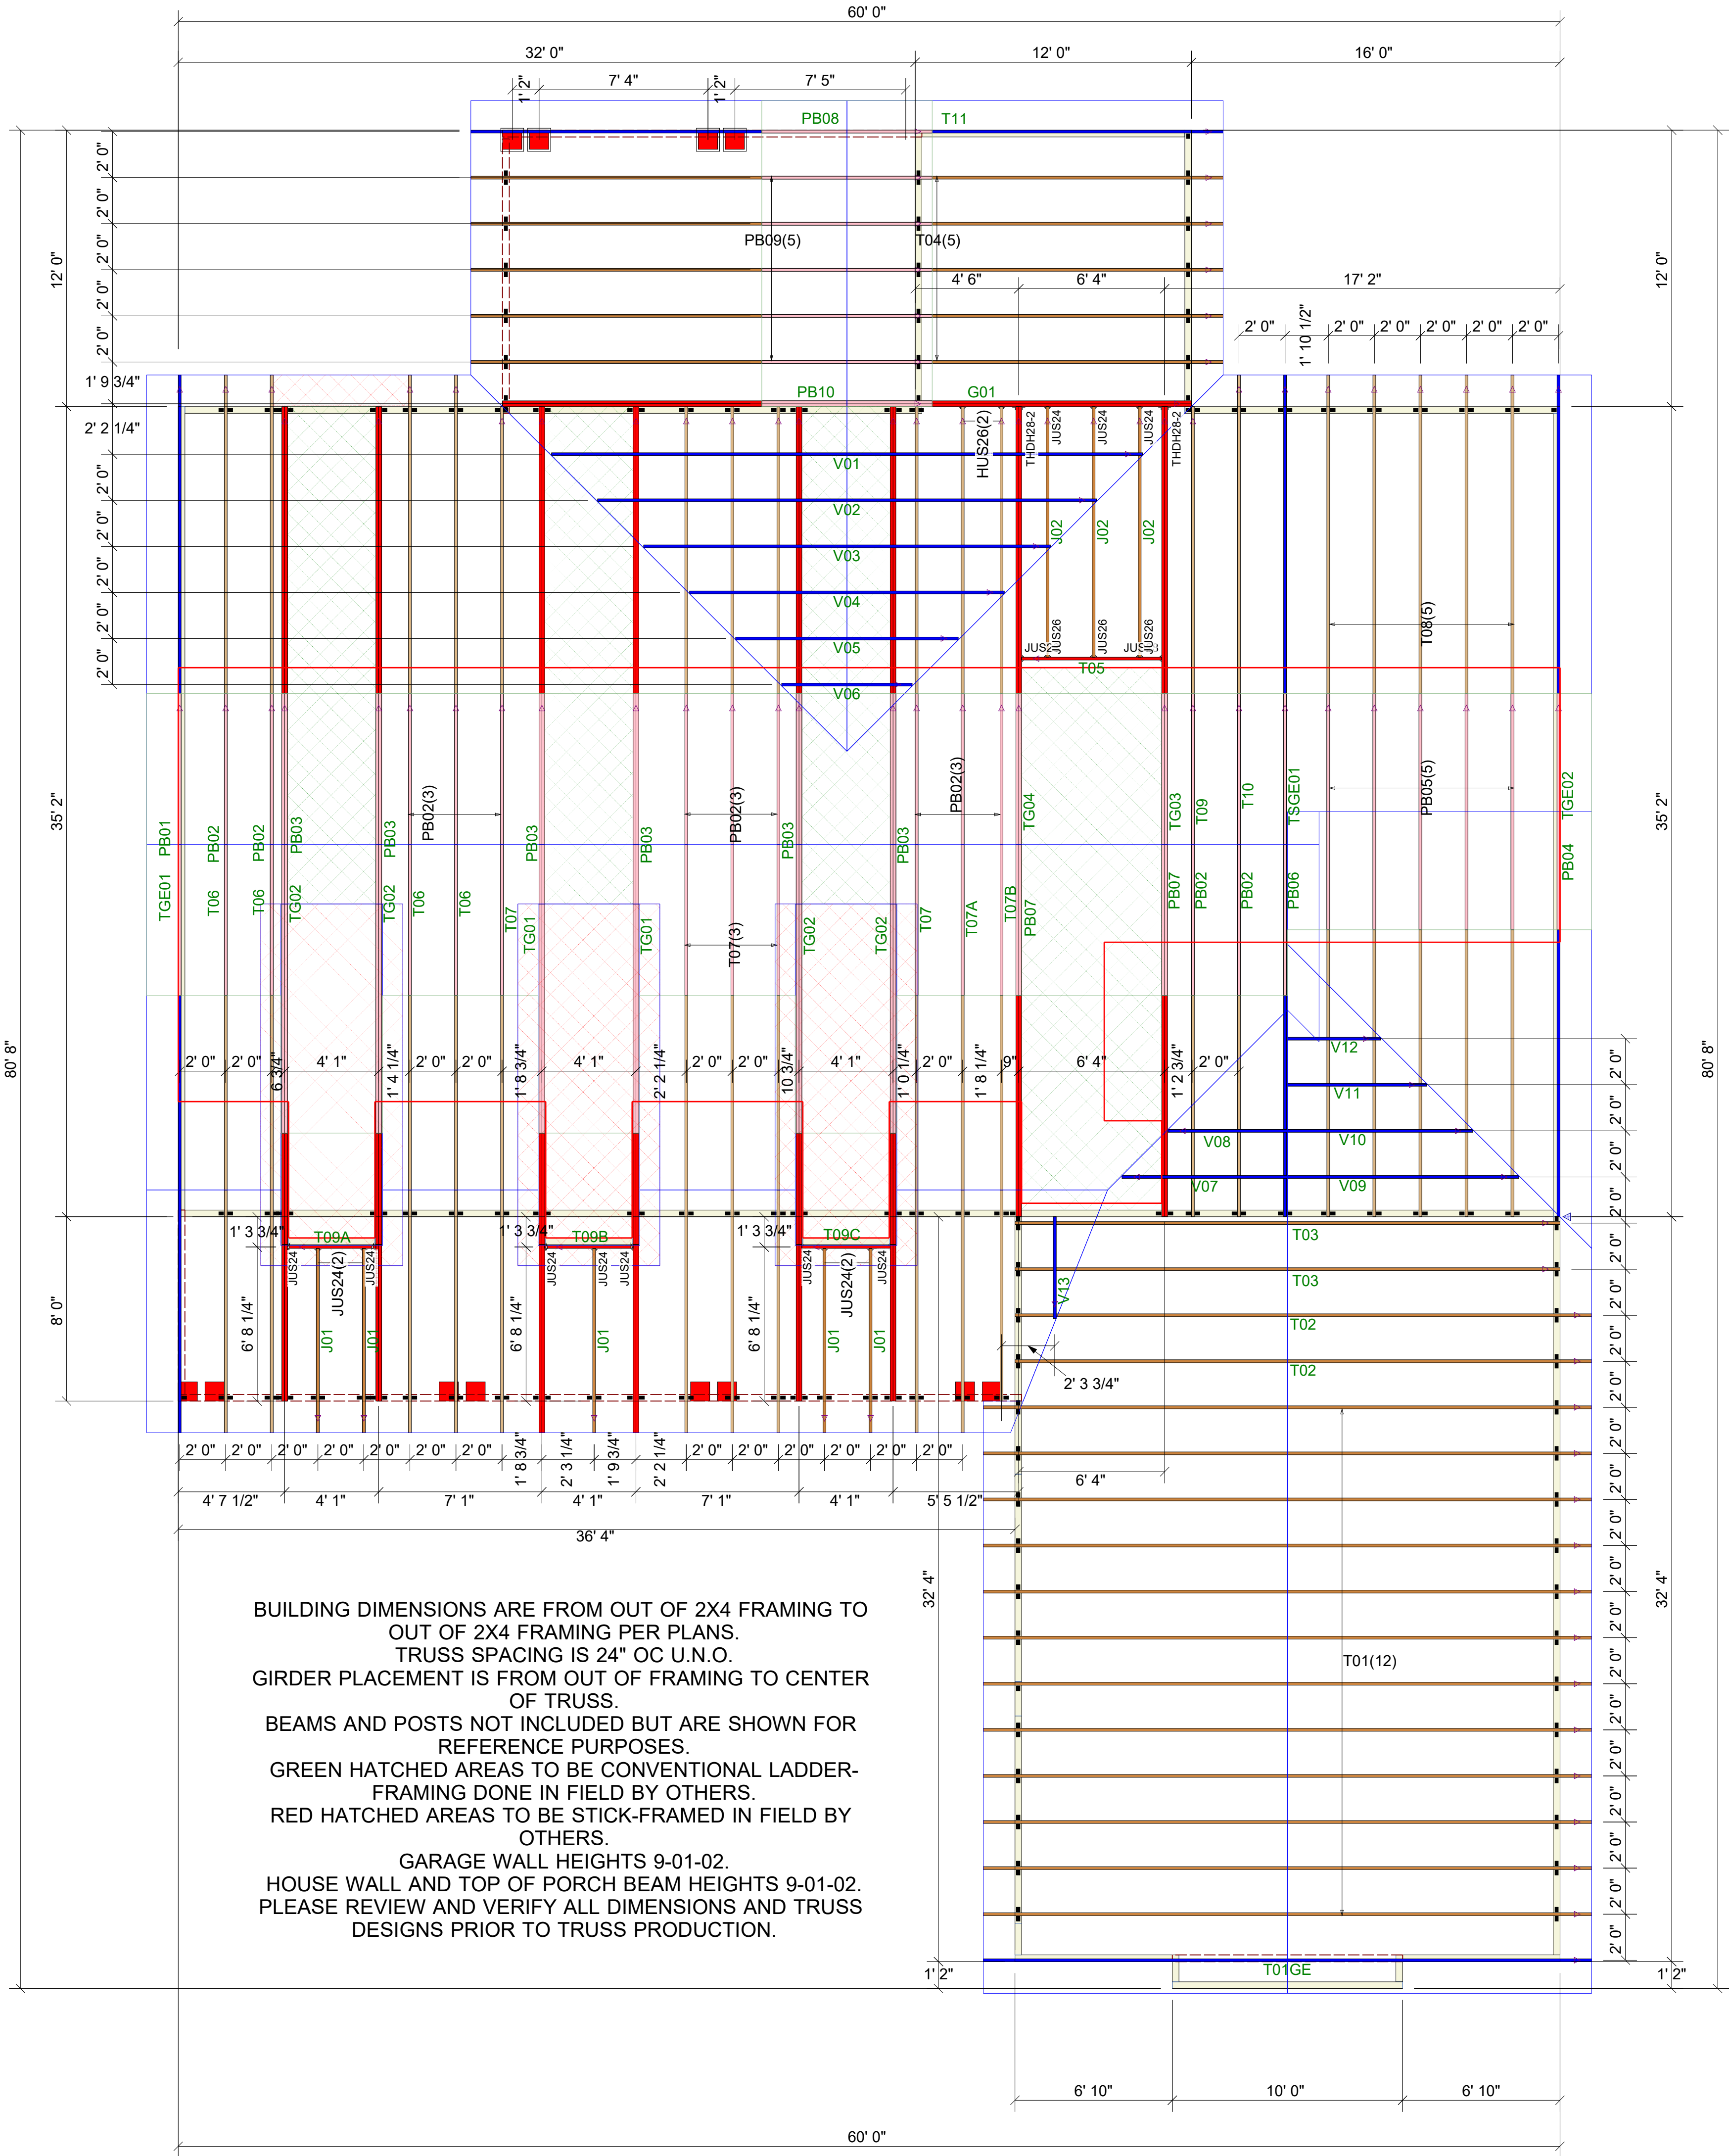

Truss Connector Total List		
Manuf	Product	Qty
USP	HUS26	2
USP	JUS24	14
USP	JUS26	3
USP	JUS28	2
USP	One RTTA	123
USP	One RTBA	2
USP	THDH26-2	2

