


TRUSS TO WALL CONNECTIONS, IF SHOWN, ARE FOR UPLIFT ONLY AND DO NOT CONSIDER LATERAL LOADS. ALL CONNECTORS ON THIS PROJECT ARE TO BE INSTALLED PER THE CONNECTOR MANUFACTURER'S SPECIFICATIONS. ALL CONNECTORS SHOWN THAT ARE NOT "TRUSS TO TRUSS" ARE SUGGESTIONS ONLY AND ARE TO BE VERIFIED BY THE BUILDING DESIGNER OR ENGINEER FOR SUITABILITY TO THIS PARTICULAR PROJECT. UPP MID-ATLANTIC, LLC, ACCEPTS NO RESPONSIBILITY FOR THE SPECIFIC APPLICATION OR SUITABILITY OF ANY CONNECTOR THAT IS NOT "TRUSS TO TRUSS" AS THEY APPLY TO THIS SPECIFIC STRUCTURE.

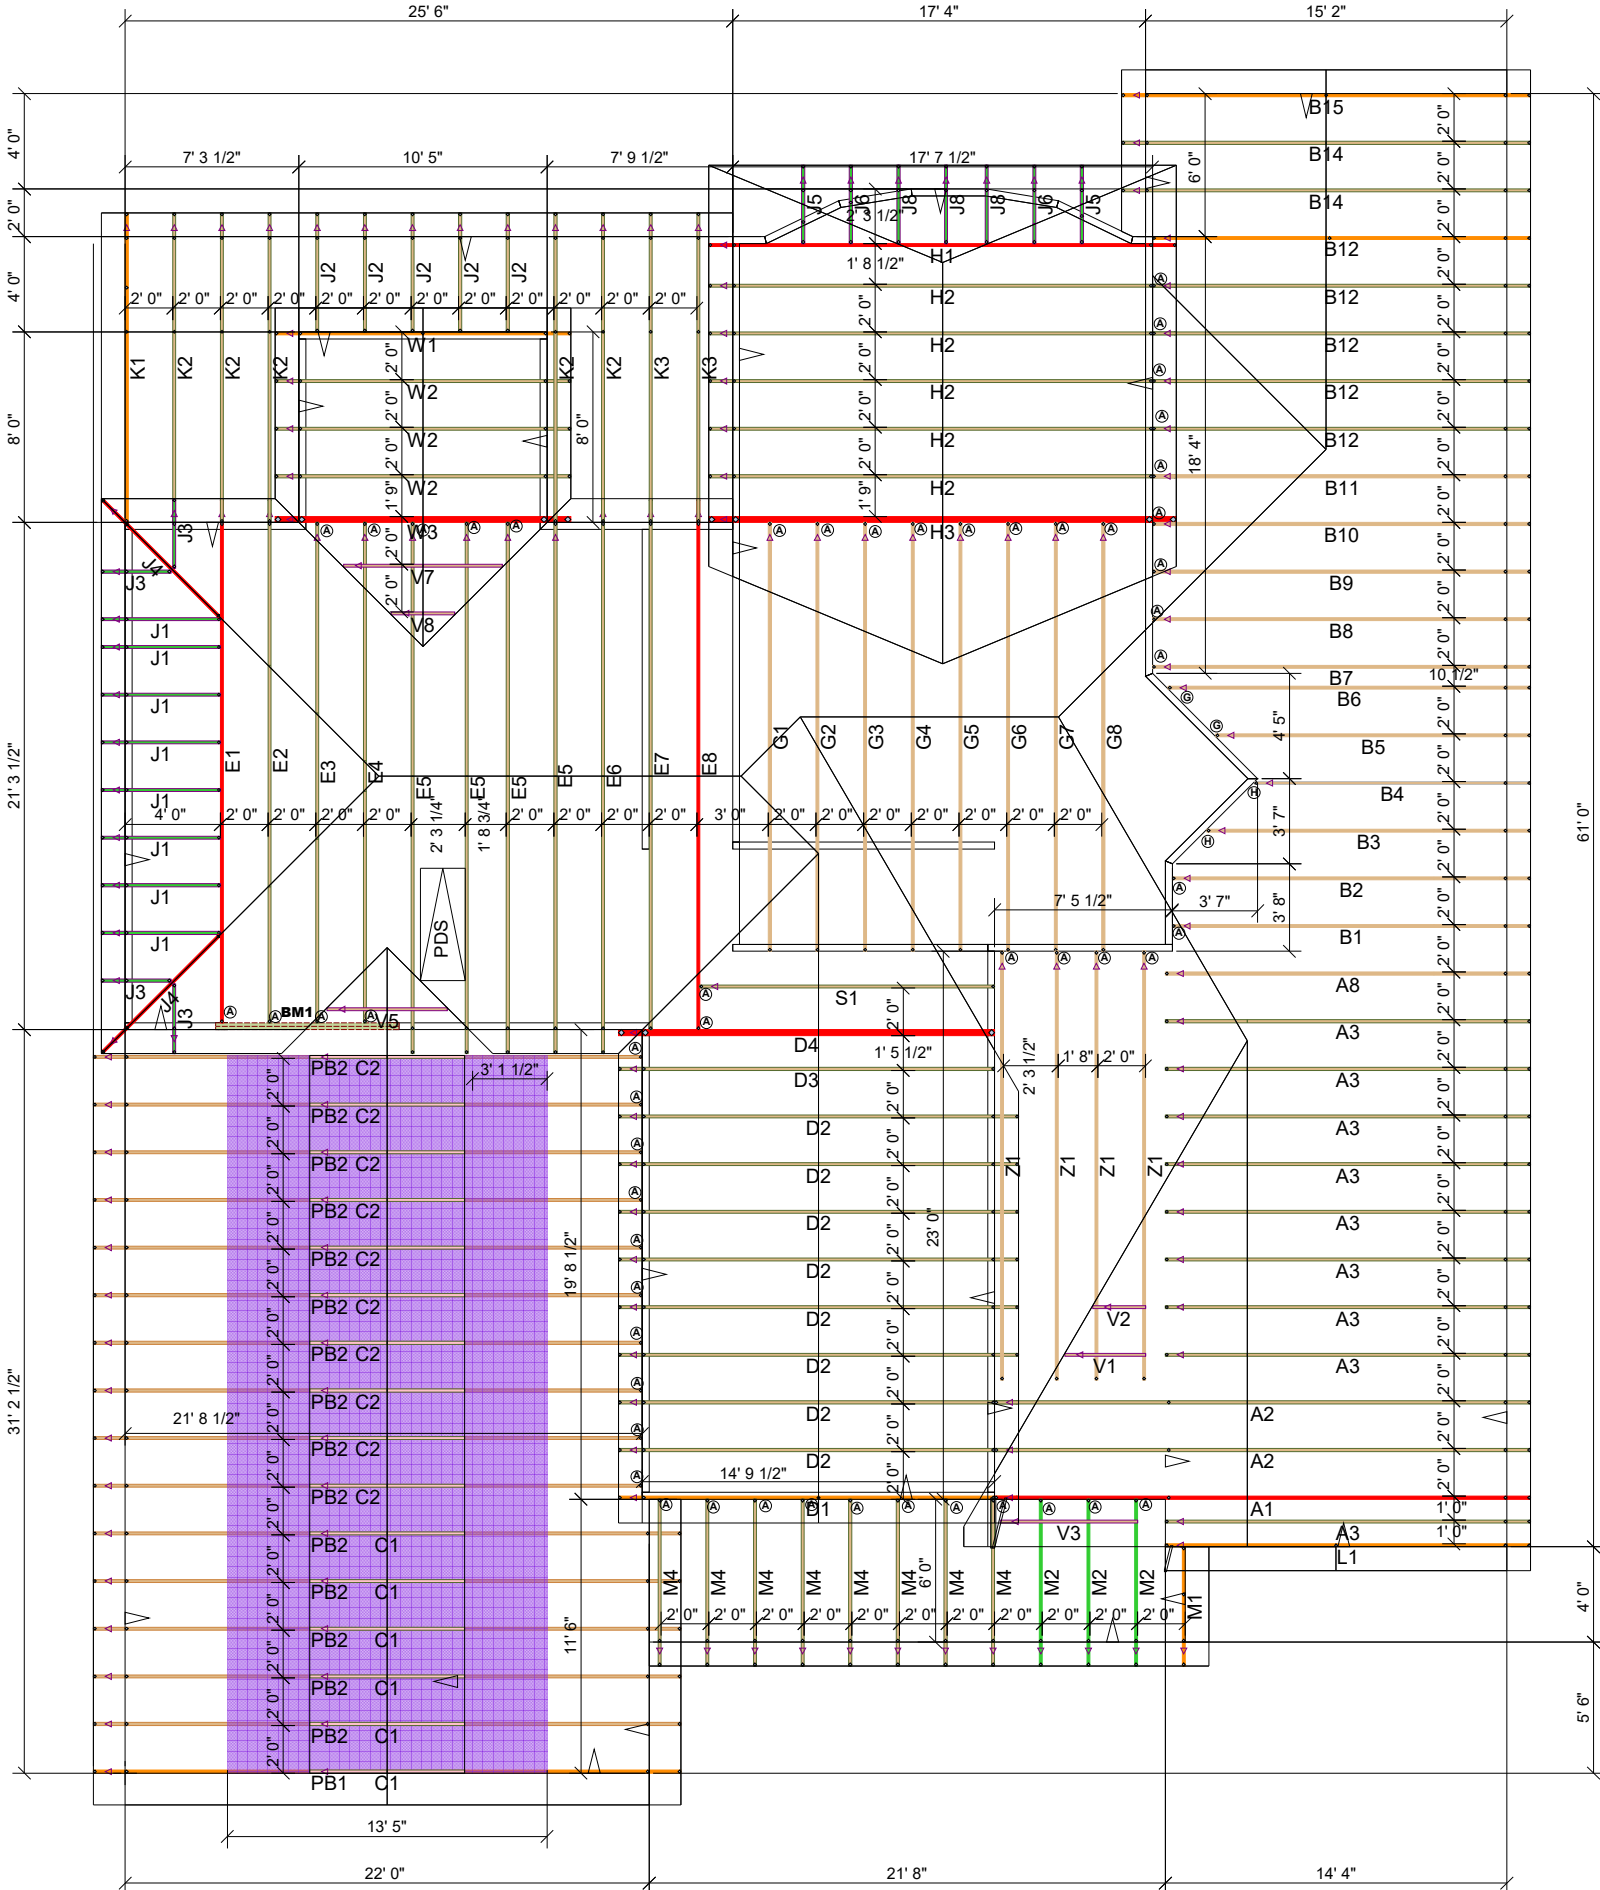

Roof Hanger List			
MARK	TYPE	DESCRIPTION	QTY
(A)	HUS26	FACE MOUNT HANGER	0
(G)	SKH26L	FACE MOUNT HANGER	2
(H)	SKH26R	FACE MOUNT HANGER	2

Products					
PlotID	Length	Product	Plies	Net Qty	Fab Type
BM1	8' 0"	1 3/4" x 11 7/8" 2.0E MicroIam® LVL	2	2	MFD

ROOF AREA: 5429.97 ft² RIDGE LINE: 159.37 VALLEY LINES: 133.63 ft HIP LINES: 110.13 ft $\triangle$ Indicates Left End of Truss

Customer *****	Job Name *****			Quality Products for Quality Builders	Date: *****
					Scale: NTS
Drawn By: ***	Checked By: ***	Drawing Number *****			Revision Date1: _____
					Revision Date2: _____