


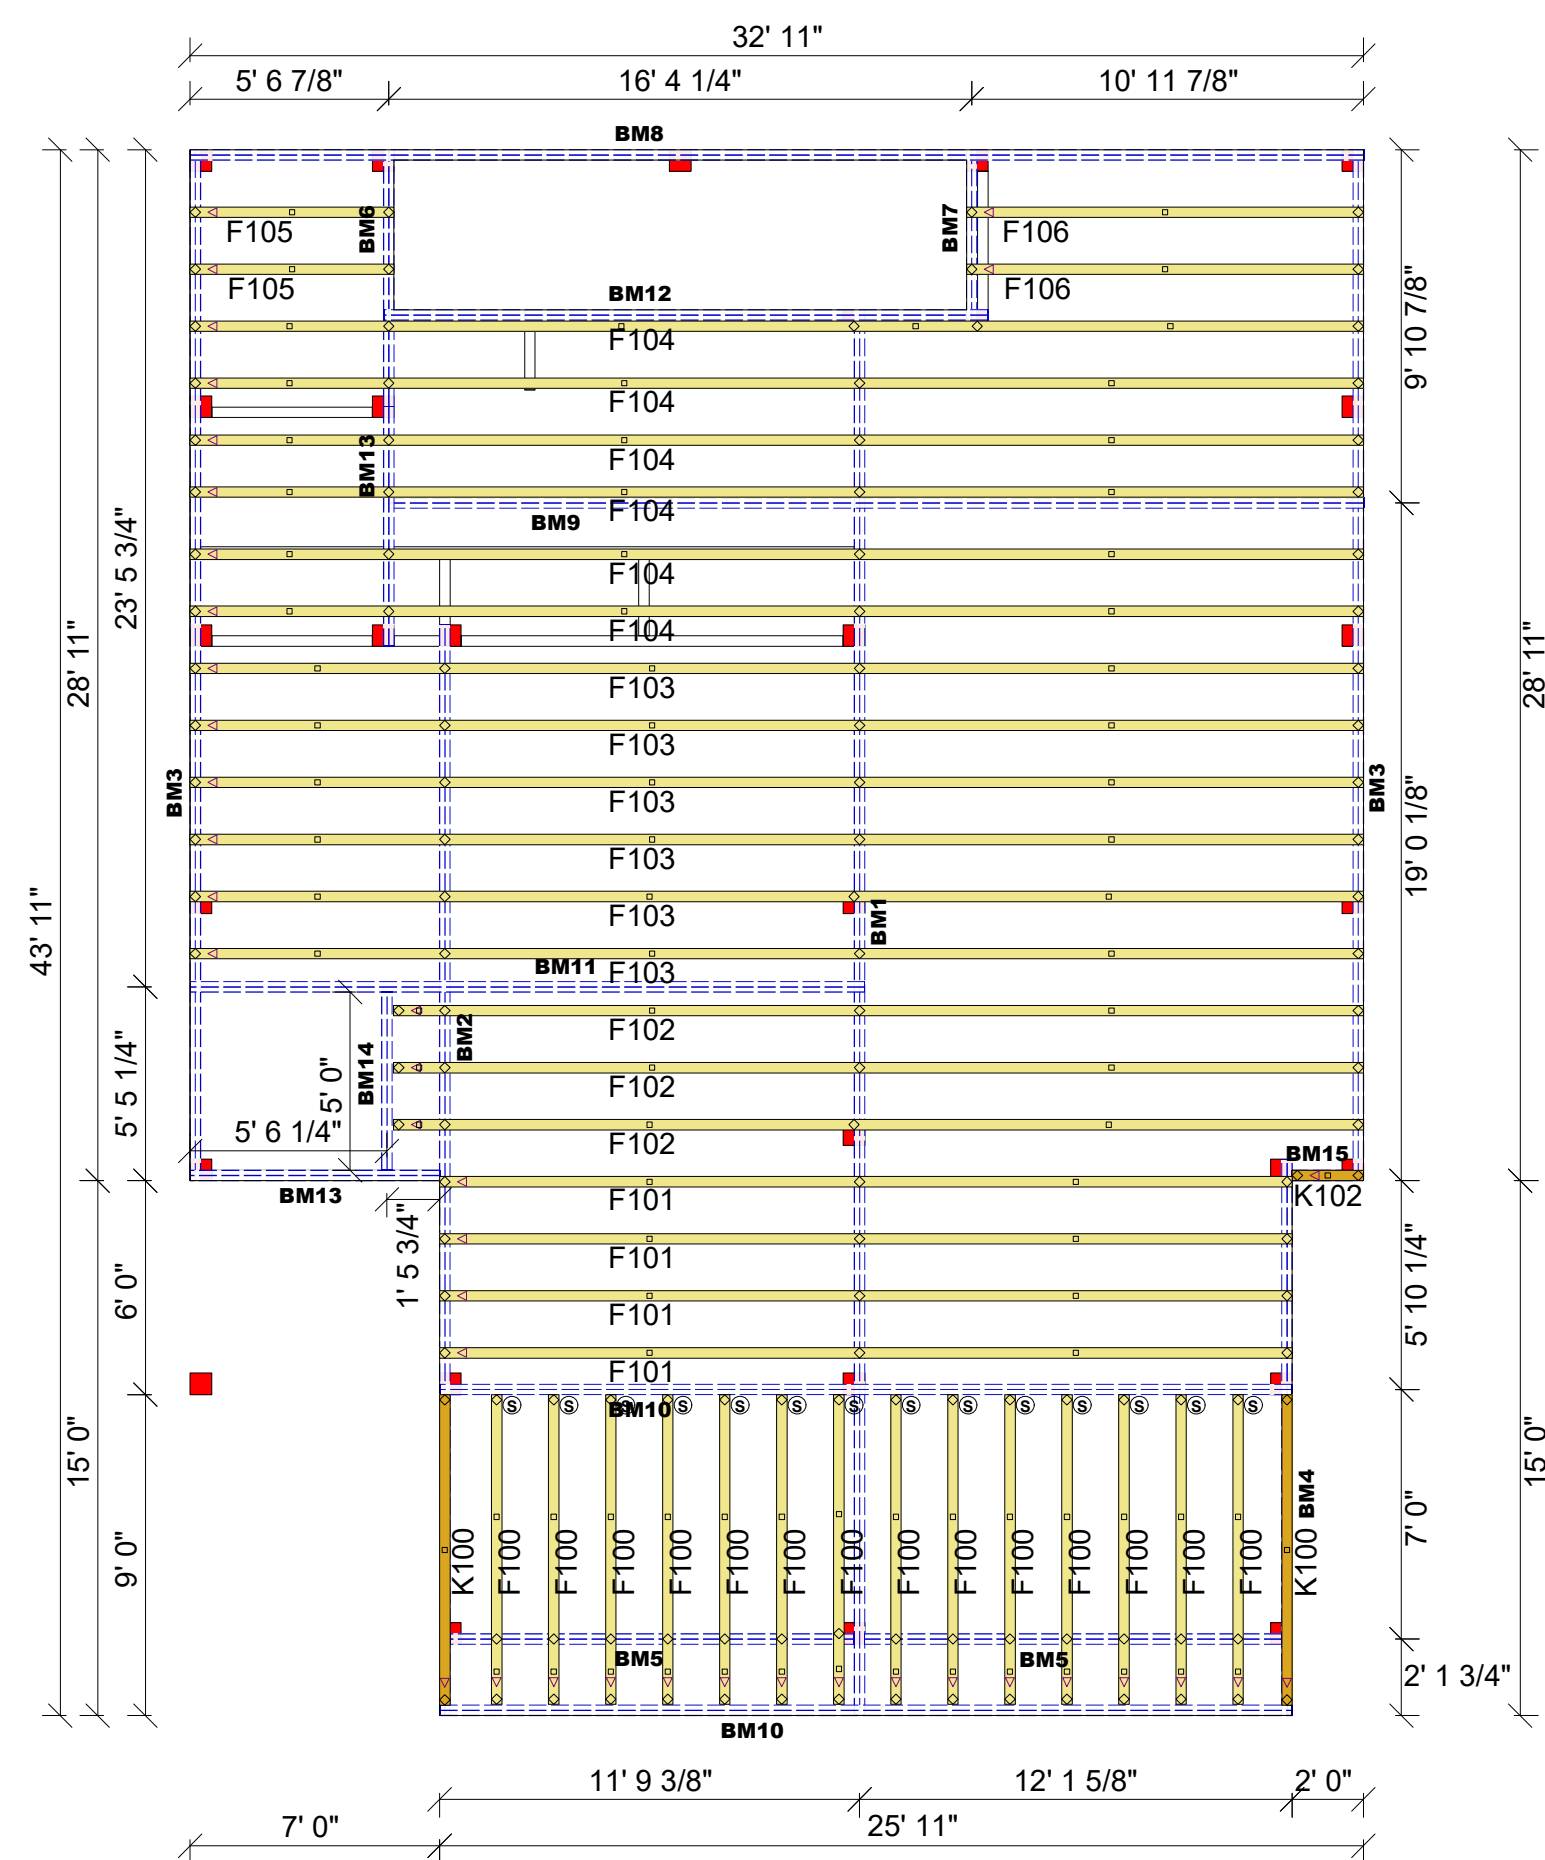

FIRST FLOOR PLACEMENT PLAN

Products					
PlotID	Length	Product	Plies	Net Qty	Fab Type
BM1	40' 0"	1 3/4" x 11 7/8" 2.0E Microllam® LVL	2	2	MFD
BM2	32' 0"	1 3/4" x 11 7/8" 2.0E Microllam® LVL	2	2	MFD
BM3	30' 0"	1 3/4" x 11 7/8" 2.0E Microllam® LVL	2	4	MFD
BM4	16' 0"	1 3/4" x 11 7/8" 2.0E Microllam® LVL	2	2	MFD
BM5	12' 0"	1 3/4" x 11 7/8" 2.0E Microllam® LVL	2	4	MFD
BM6	8' 0"	1 3/4" x 11 7/8" 2.0E Microllam® LVL	2	2	MFD
BM7	6' 0"	1 3/4" x 11 7/8" 2.0E Microllam® LVL	2	2	MFD
BM8	34' 0"	1 3/4" x 14" 2.0E Microllam® LVL	2	2	MFD
BM9	28' 0"	1 3/4" x 14" 2.0E Microllam® LVL	2	2	MFD
BM10	24' 0"	1 3/4" x 14" 2.0E Microllam® LVL	2	4	MFD
BM11	20' 0"	1 3/4" x 14" 2.0E Microllam® LVL	2	2	MFD
BM12	18' 0"	1 3/4" x 14" 2.0E Microllam® LVL	2	2	MFD
BM13	8' 0"	1 3/4" x 14" 2.0E Microllam® LVL	2	4	MFD
BM14	6' 0"	1 3/4" x 14" 2.0E Microllam® LVL	2	2	MFD
BM15	2' 0"	1 3/4" x 14" 2.0E Microllam® LVL	2	2	MFD

11 7/8" LVL NOT PROVIDED BY UFP

Floor Hanger List		
MARK	TYPE	QTY
Ⓢ	LUS48	14

THESE VALUES ARE APPROXIMATE ONLY

HIP LINES: 0 ft

VALLEY LINES: 0 ft

RIDGE LINE: 0 ft

ROOF AREA: 2323.97 ft² sqft