


NORTHWEST

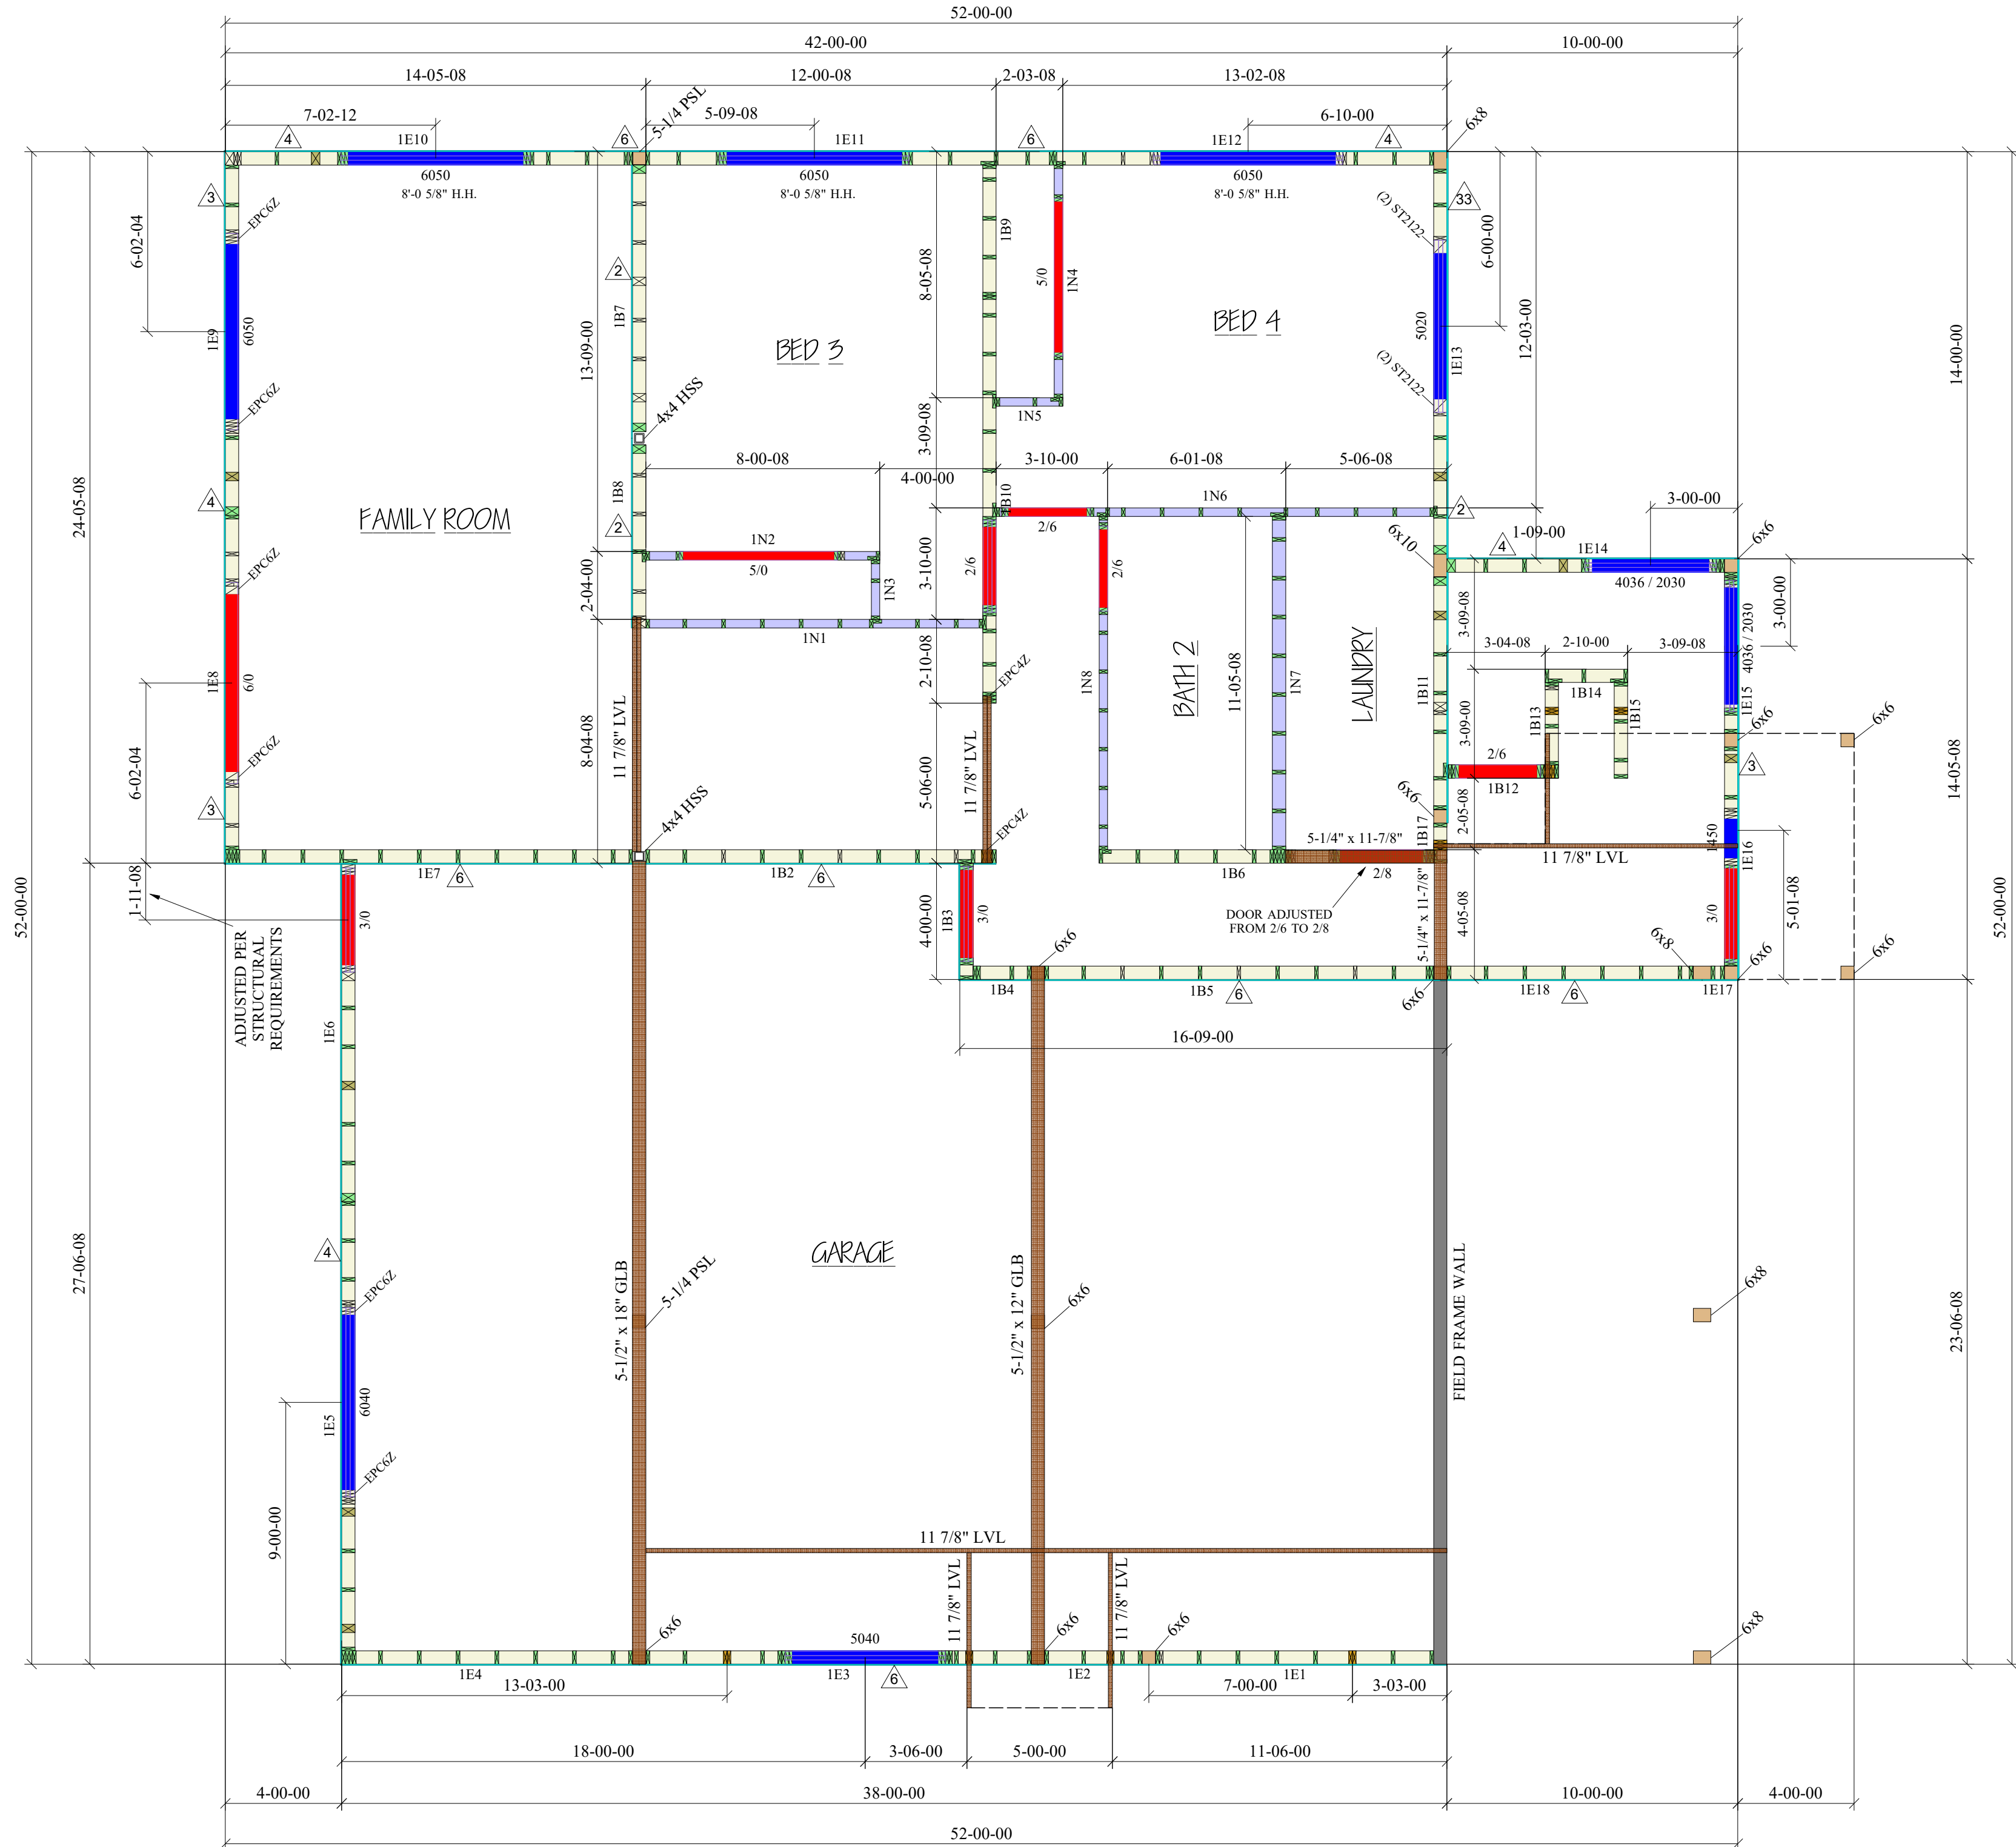

SOUTHEAST

NORTHEAST

SOUTHWEST

EZ SIPS CORP

GREEN-R-PANEL SYSTEMS

TRUCKEE CUSTOM

TRUCKEE, CA 96161

WALL PANEL
PLACEMENT PLAN

1st Floor

SCALE: 1/4" = 1'