


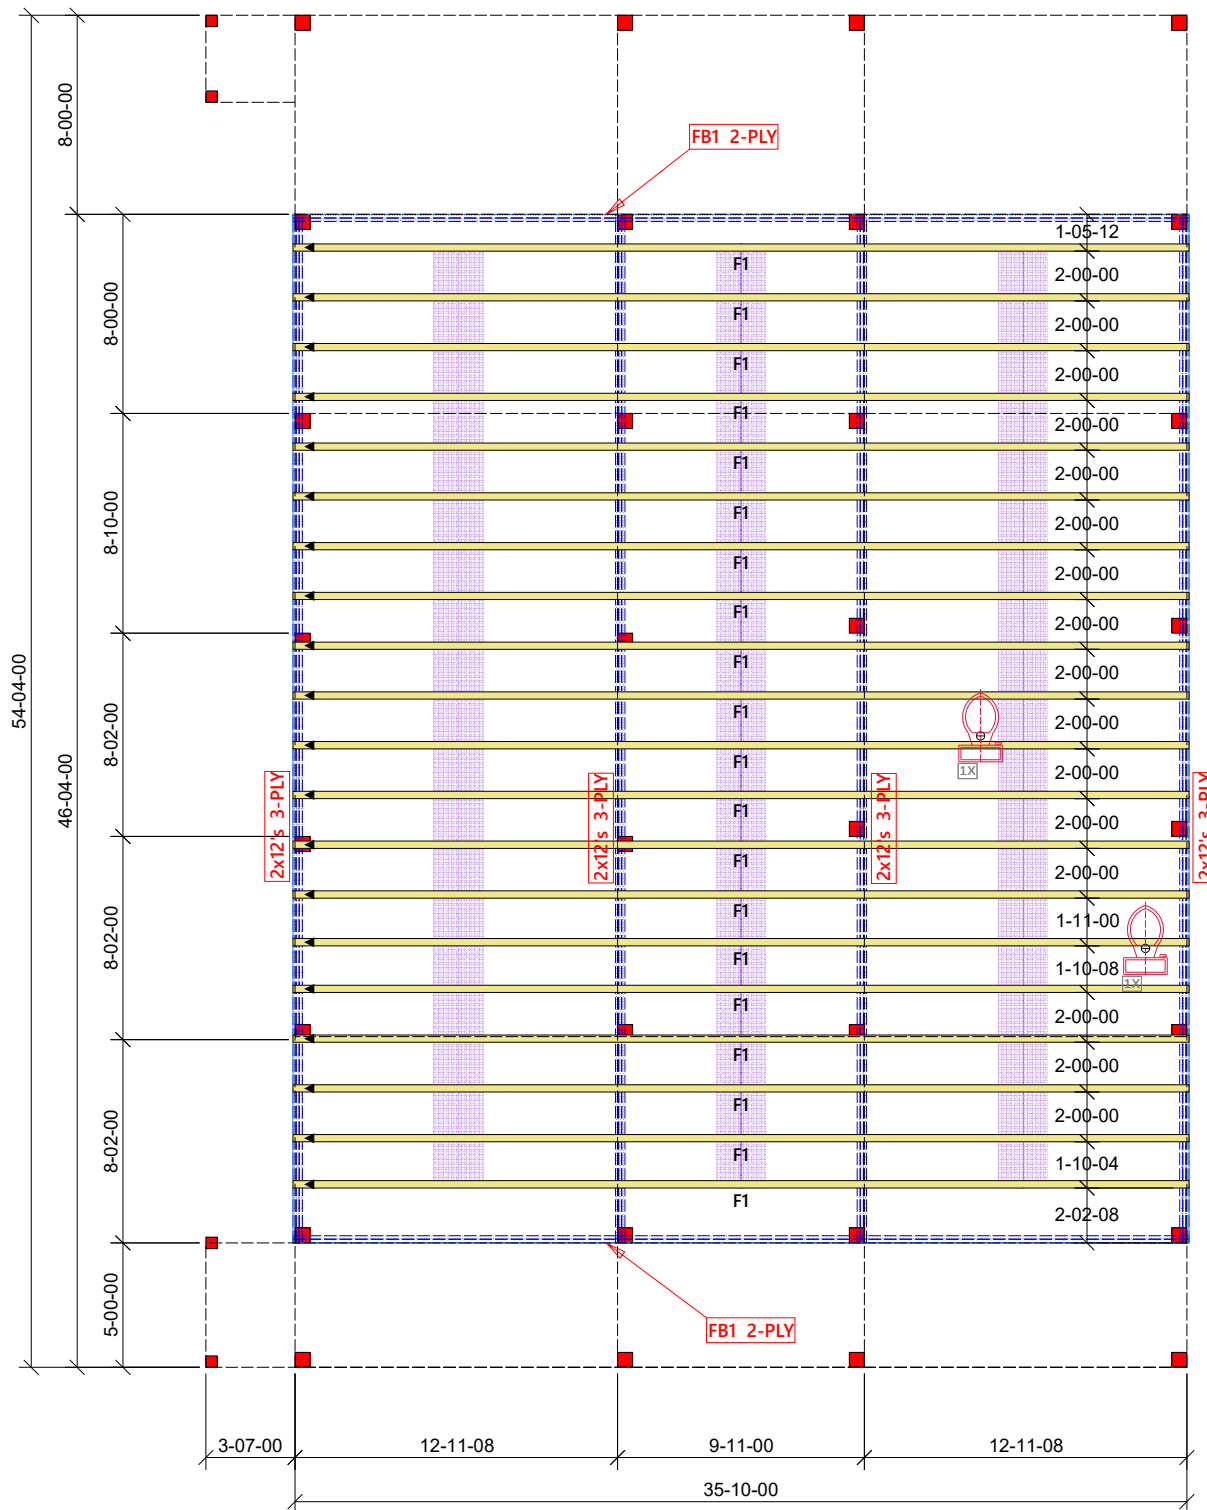

PILING FOUNDATION

Products					
PlotID	Length	Product	Plies	Net Qty	Fab Type
2x12's 3-PLY	42-00-00	2x12 SP No.2	3	12	FF

- NOTES:
1. FLOOR TRUSSES ARE 2'-0" OC. TYPICAL, 14" DEEP, UNLESS NOTED OTHERWISE.
 2. DIMENSIONAL LUMBER IS NOT INCLUDED.
 3. STRONGBACKS ARE REQUIRED AT 10'-0" OC. TYPICAL.
 4. BUILDER SHALL VERIFY ALL FIELD MEASUREMENTS AND TRUSS LENGTHS BEFORE CONSTRUCTION BEGINS.
 5. ALL EXTERIOR WALLS ARE BEARING.
 6. REFER TO THE ENGINEERED DRAWINGS FOR TRUSS INFORMATION.
 7. THE SMALL TRIANGLE SHOWN ON THE END OF THE TRUSS INDICATES THE LEFT END ON THE TRUSS ENGINEERED DRAWING. DO NOT REVERSE THE TRUSSES AS SHOWN ON THE TRUSS PLACEMENT PLAN.
 8. DIMENSIONS ARE SHOWN TO THE OUTSIDE OF THE STUD.
 9. DO NOT DRILL OR CUT TRUSSES.