


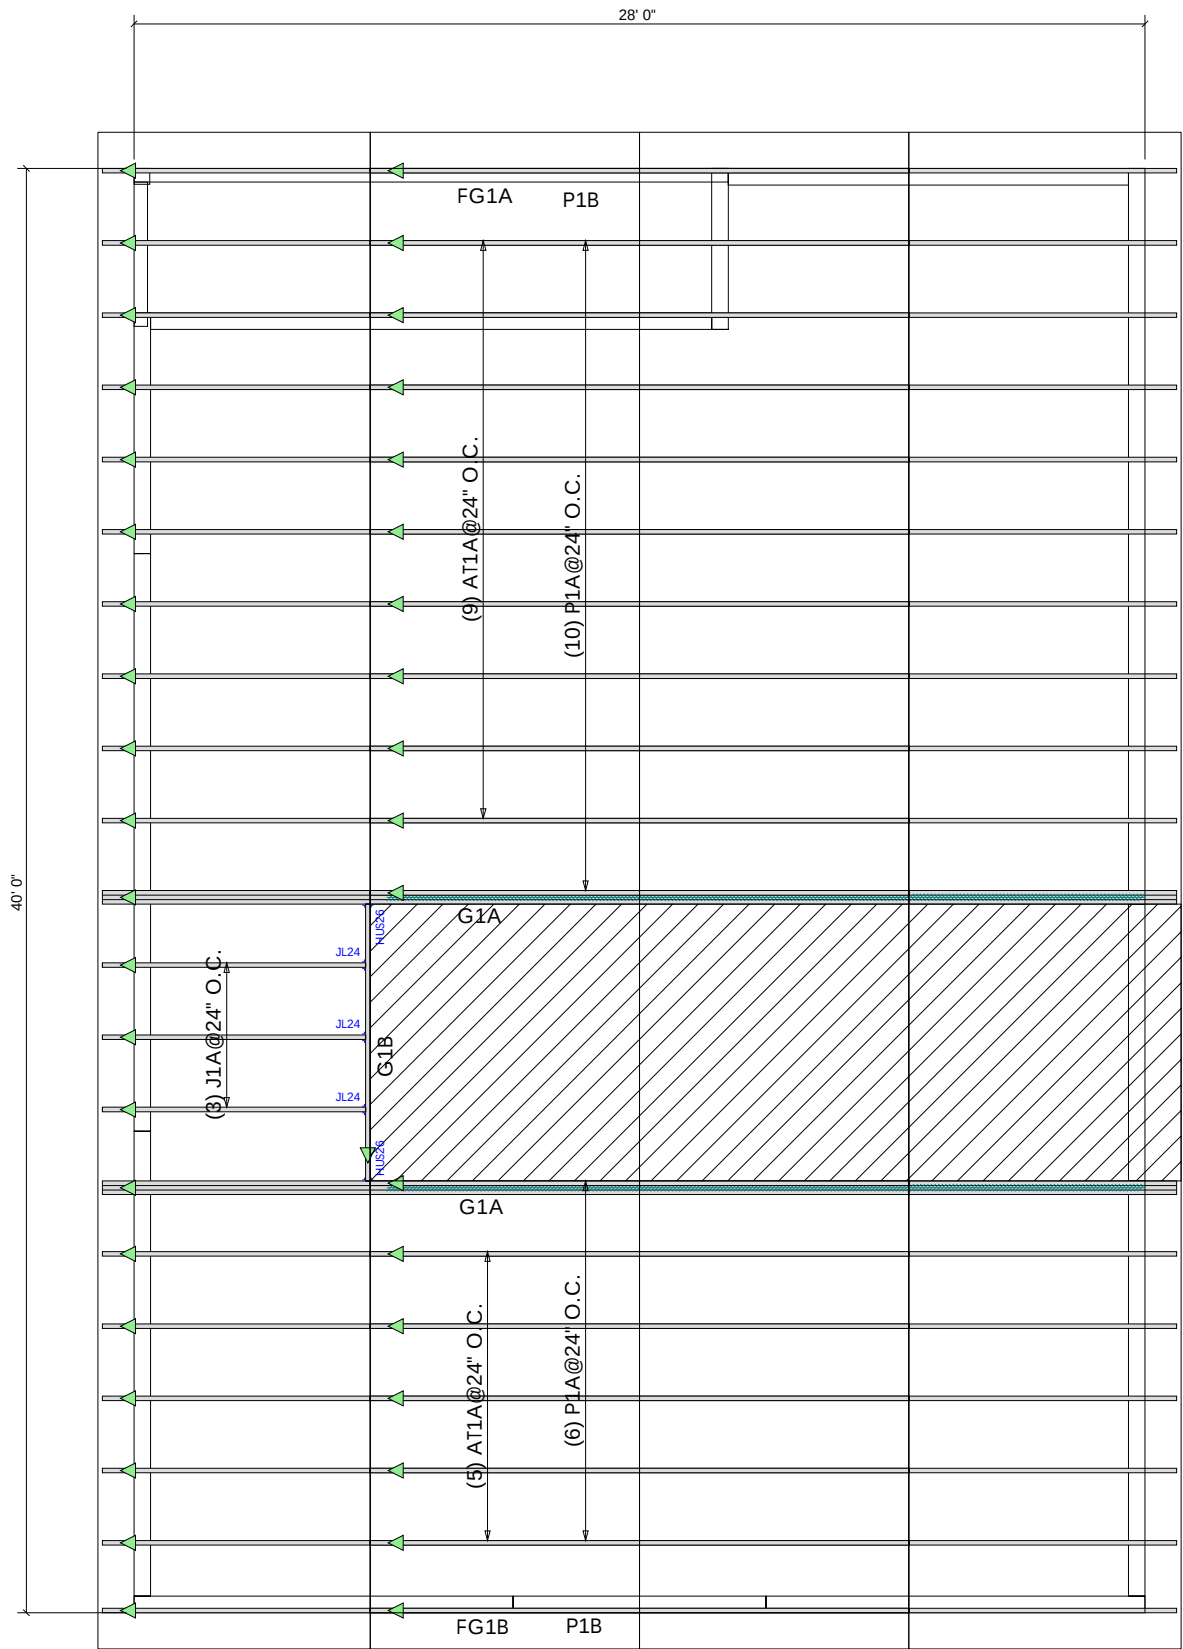

Connector Summary		
Qty	Manuf	Product
2	USP	HUS26
3	USP	JL24
40	USP	One RT7A

JOB INFO:		LAYOUT INFO:		DESIGN INFO:		NOTES:	
JOB#:	B5313-3	LEVEL:	Roof	C.CODE:	IBC2015, ASCE710	= FRAMING ON SITE BY OTHERS APPROXIMATE ROOF AREA: 1533.65 sqft	▽ TRUSS LEFT END INDICATOR CORRESPONDING WITH ENGINEERED DRAWINGS
TAG:		PITCH:	10.875/12	GSL(Ss):	60.000 lb/ft²		
ACCOUNT:	EZ SIPS Corporation	HEEL:	5'-8"	TC DL/LL:	10.000 lb/ft² / 20.000 lb/ft²		
DESIGNER:		OVERHANG:	12"	BC DL/LL:	10.000 lb/ft² / 0.000 lb/ft²		
DATE:	2021-03-04	SPACING:	24" O.C	DEFLECTION:	L/180 & T/240		