


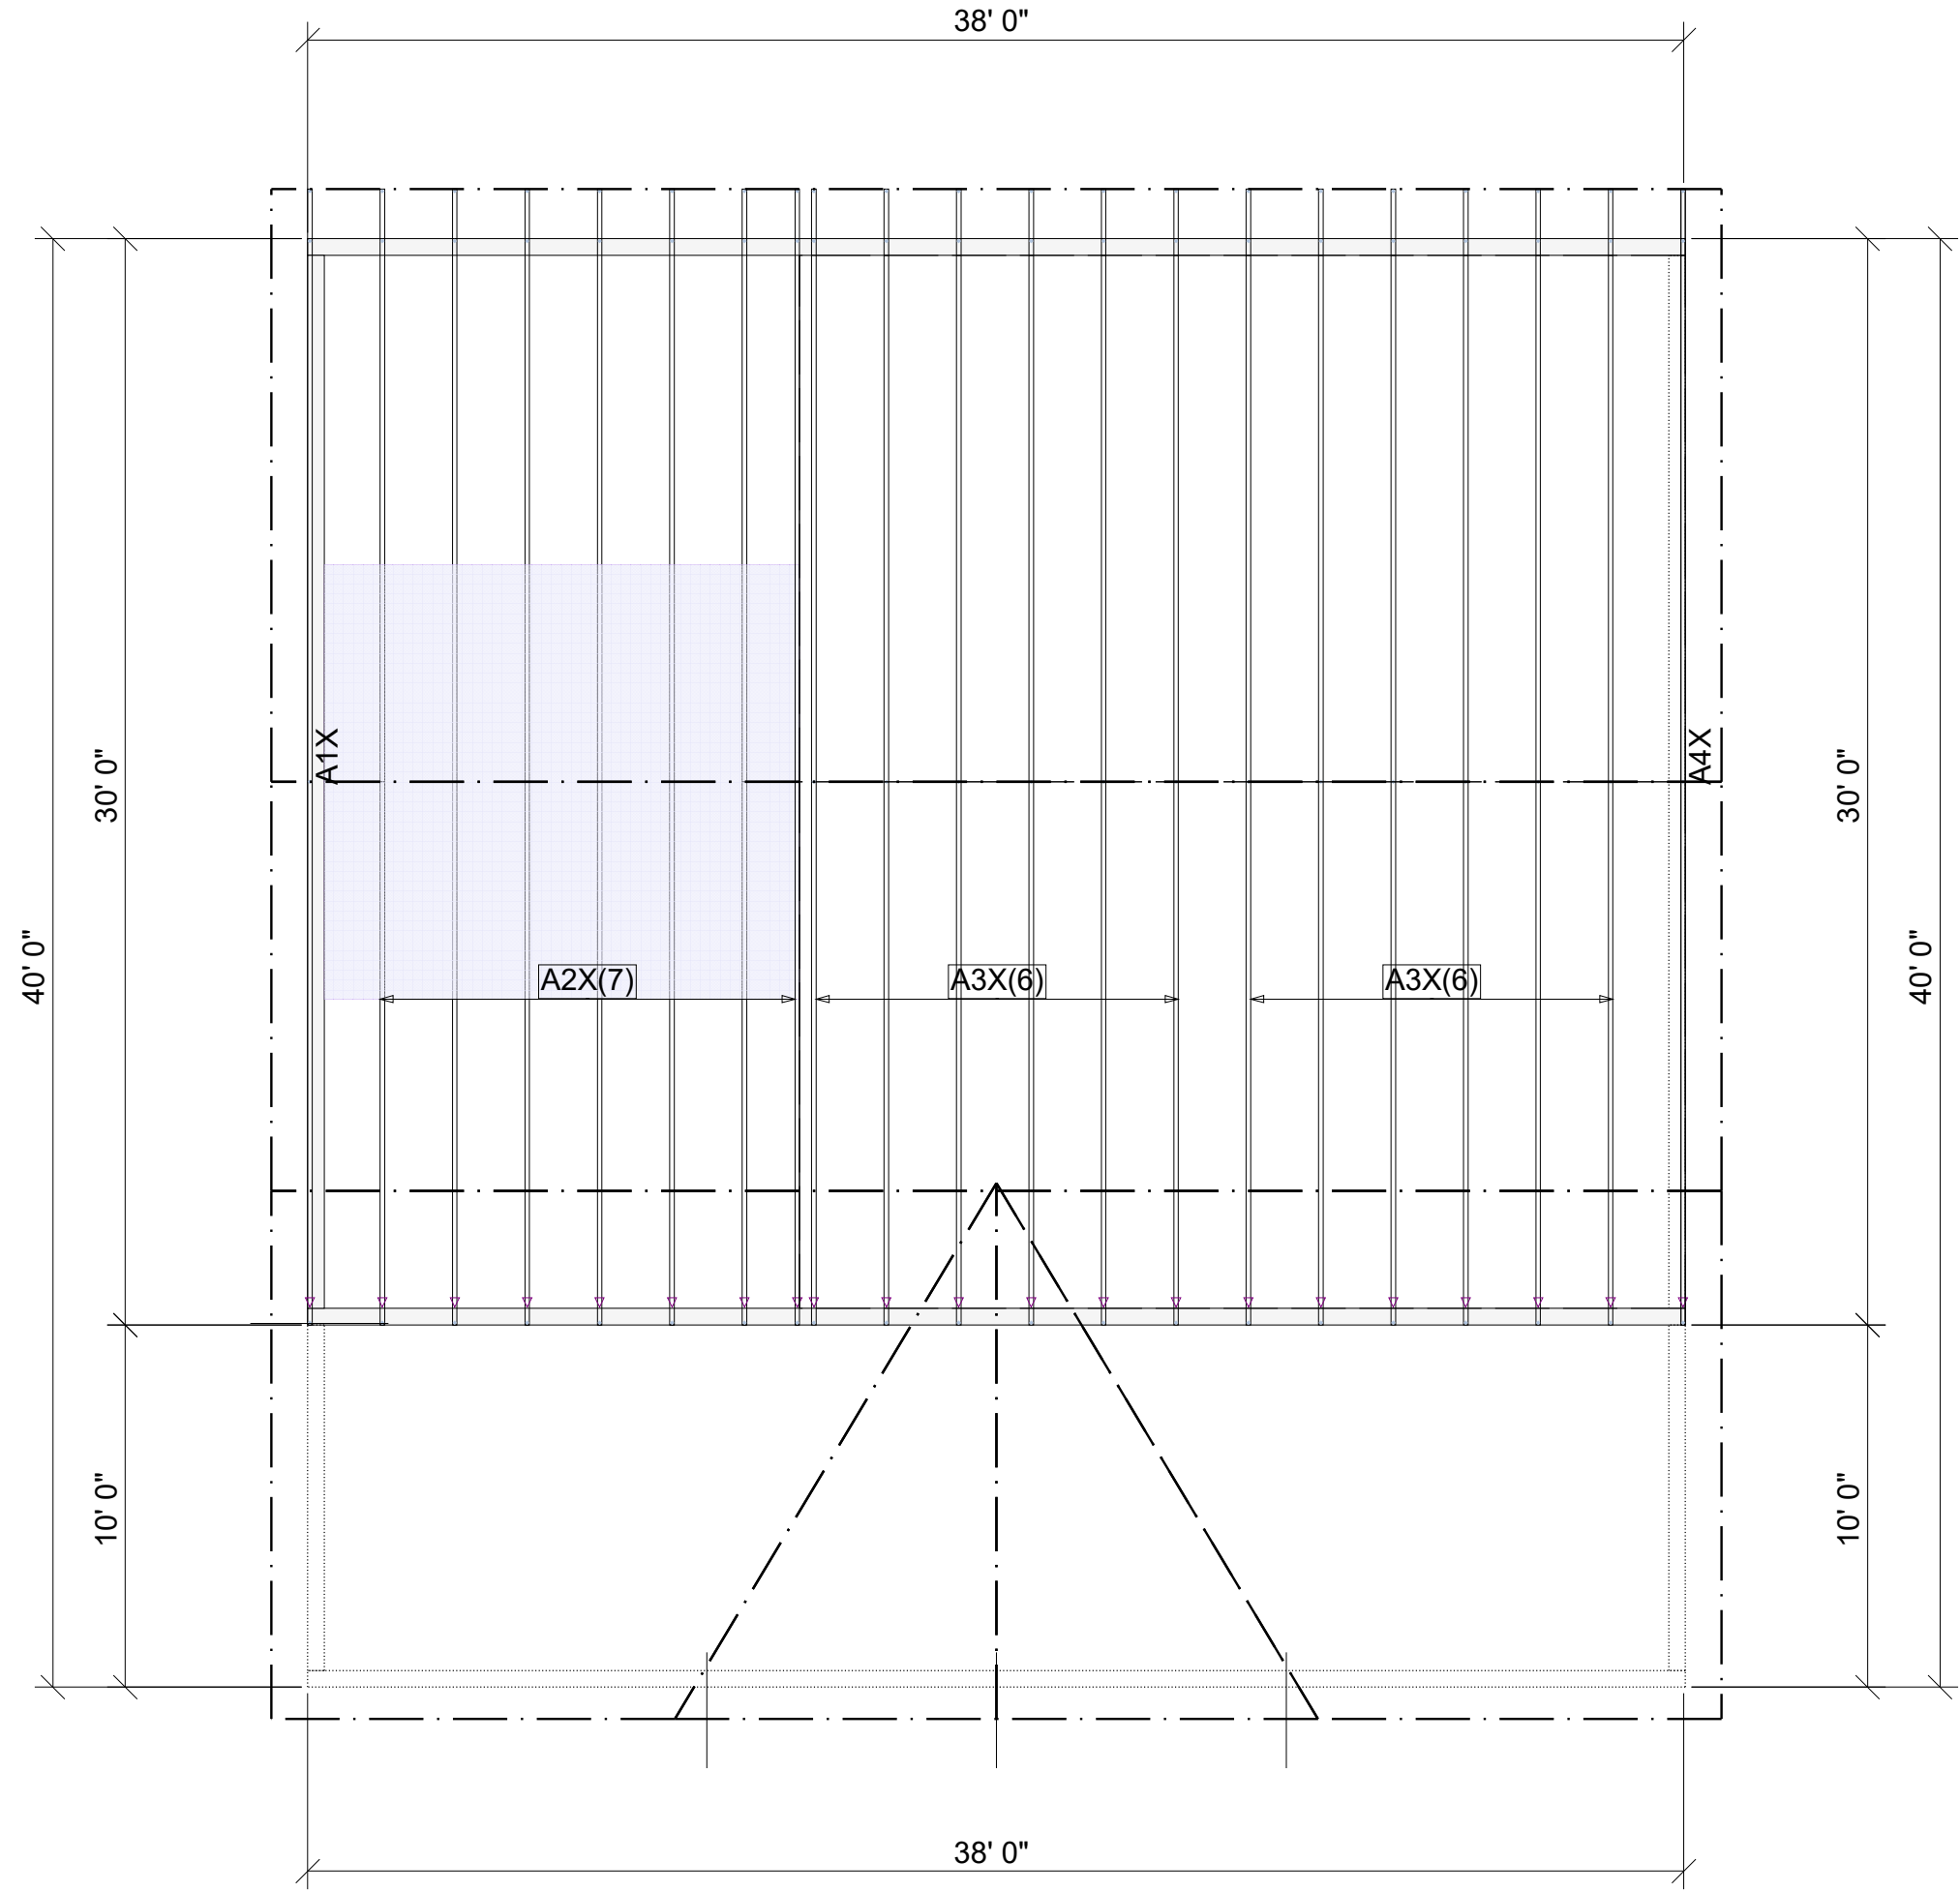

ROOF AREA: 1966.45 ft² RIDGE LINE: 54.83 ft VALLEY LINES: 35.28 HIP LINES:0			
			△ Indicates Left End of Truss