


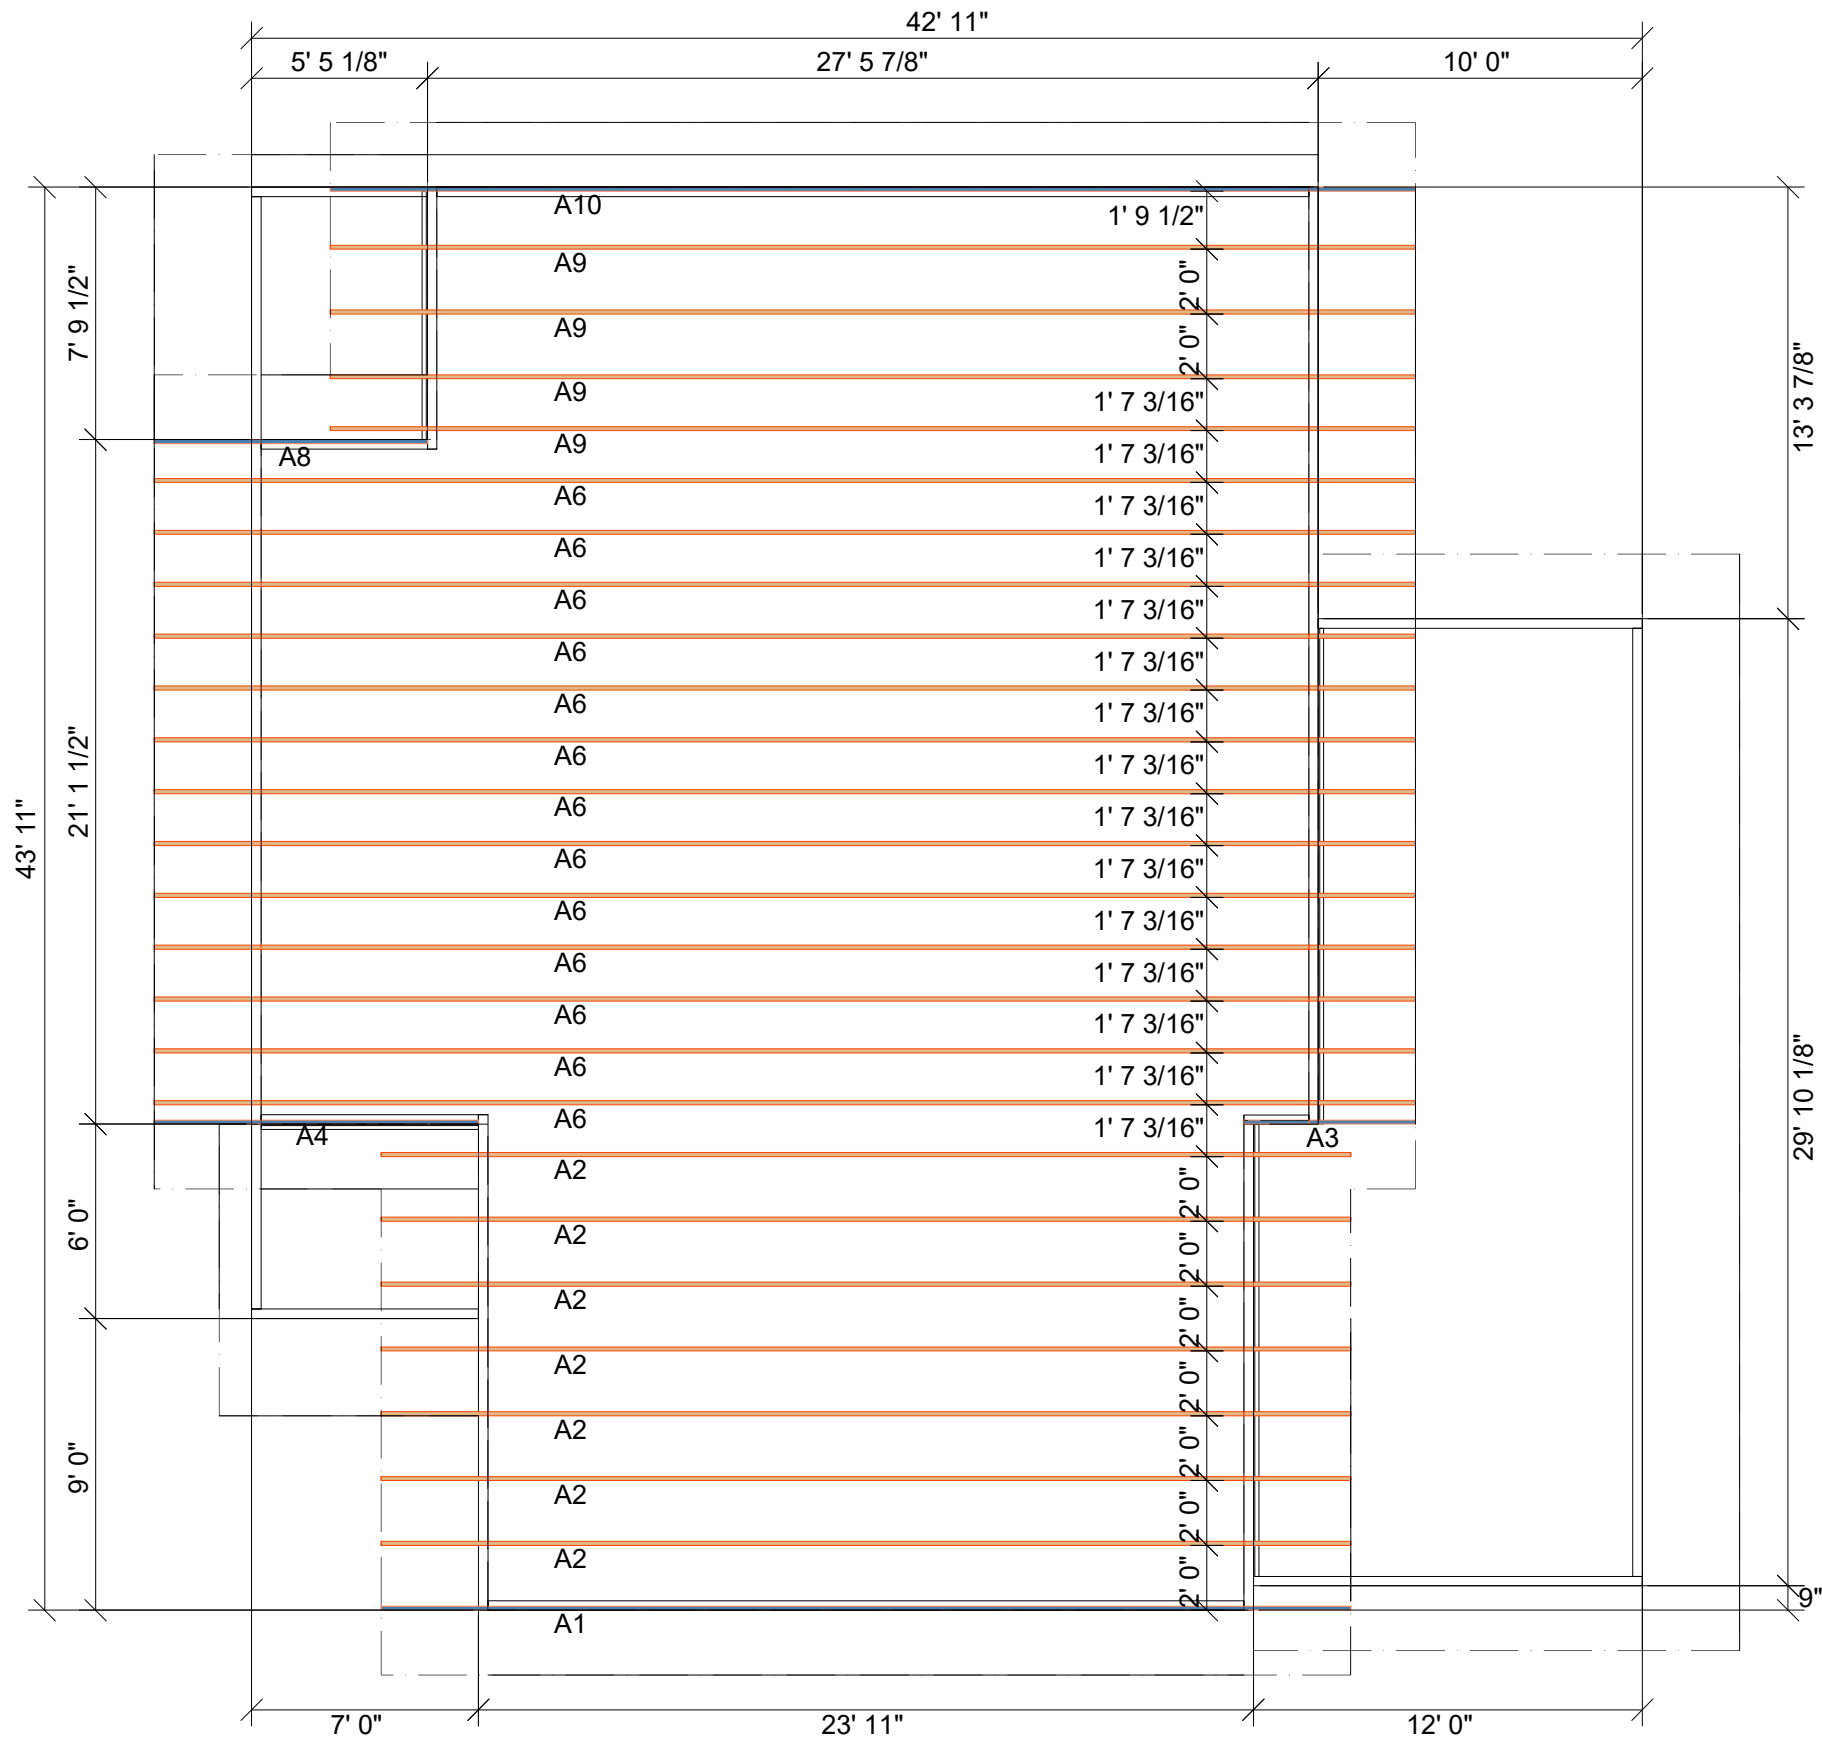

ROOF AREA:	2323.97 ft² sqft	RIDGE LINE:	0 ft	VALLEY LINES:	0 ft	HIP LINES:	0 ft	THESE VALUES ARE APPROXIMATE ONLY
------------	------------------	-------------	------	---------------	------	------------	------	-----------------------------------