
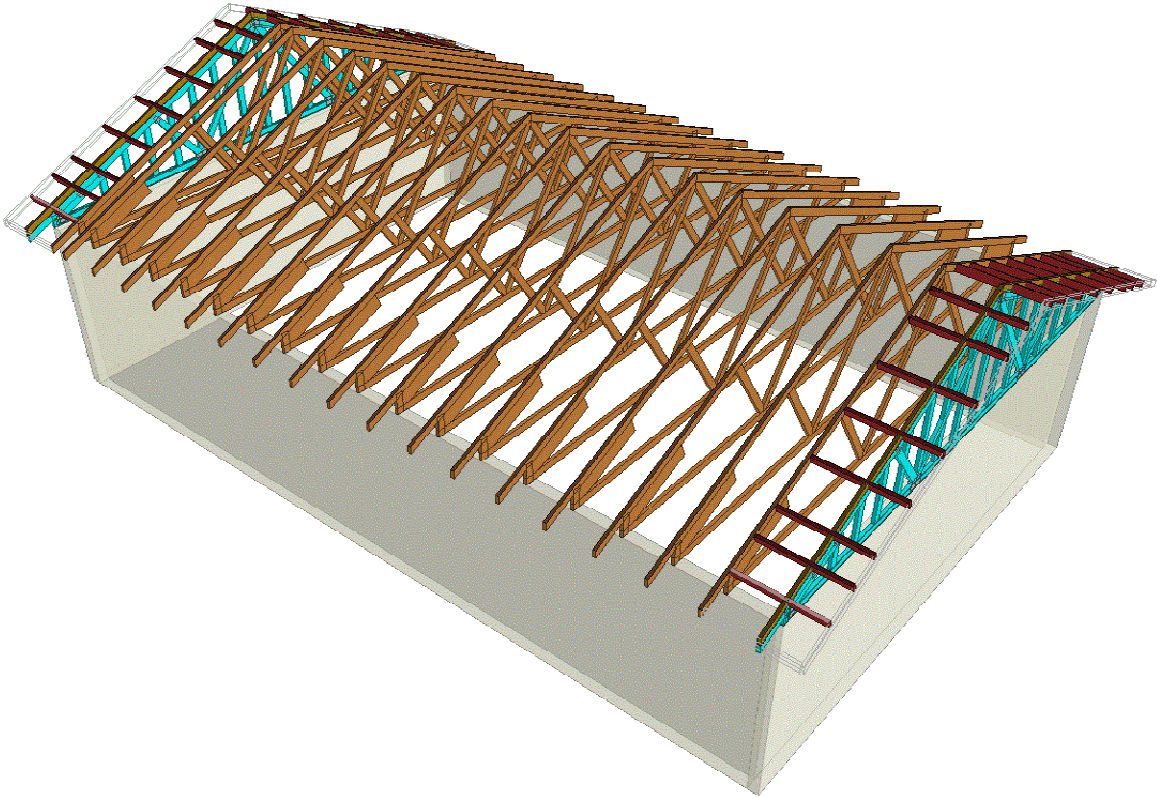


ROOF AREA :1153.15

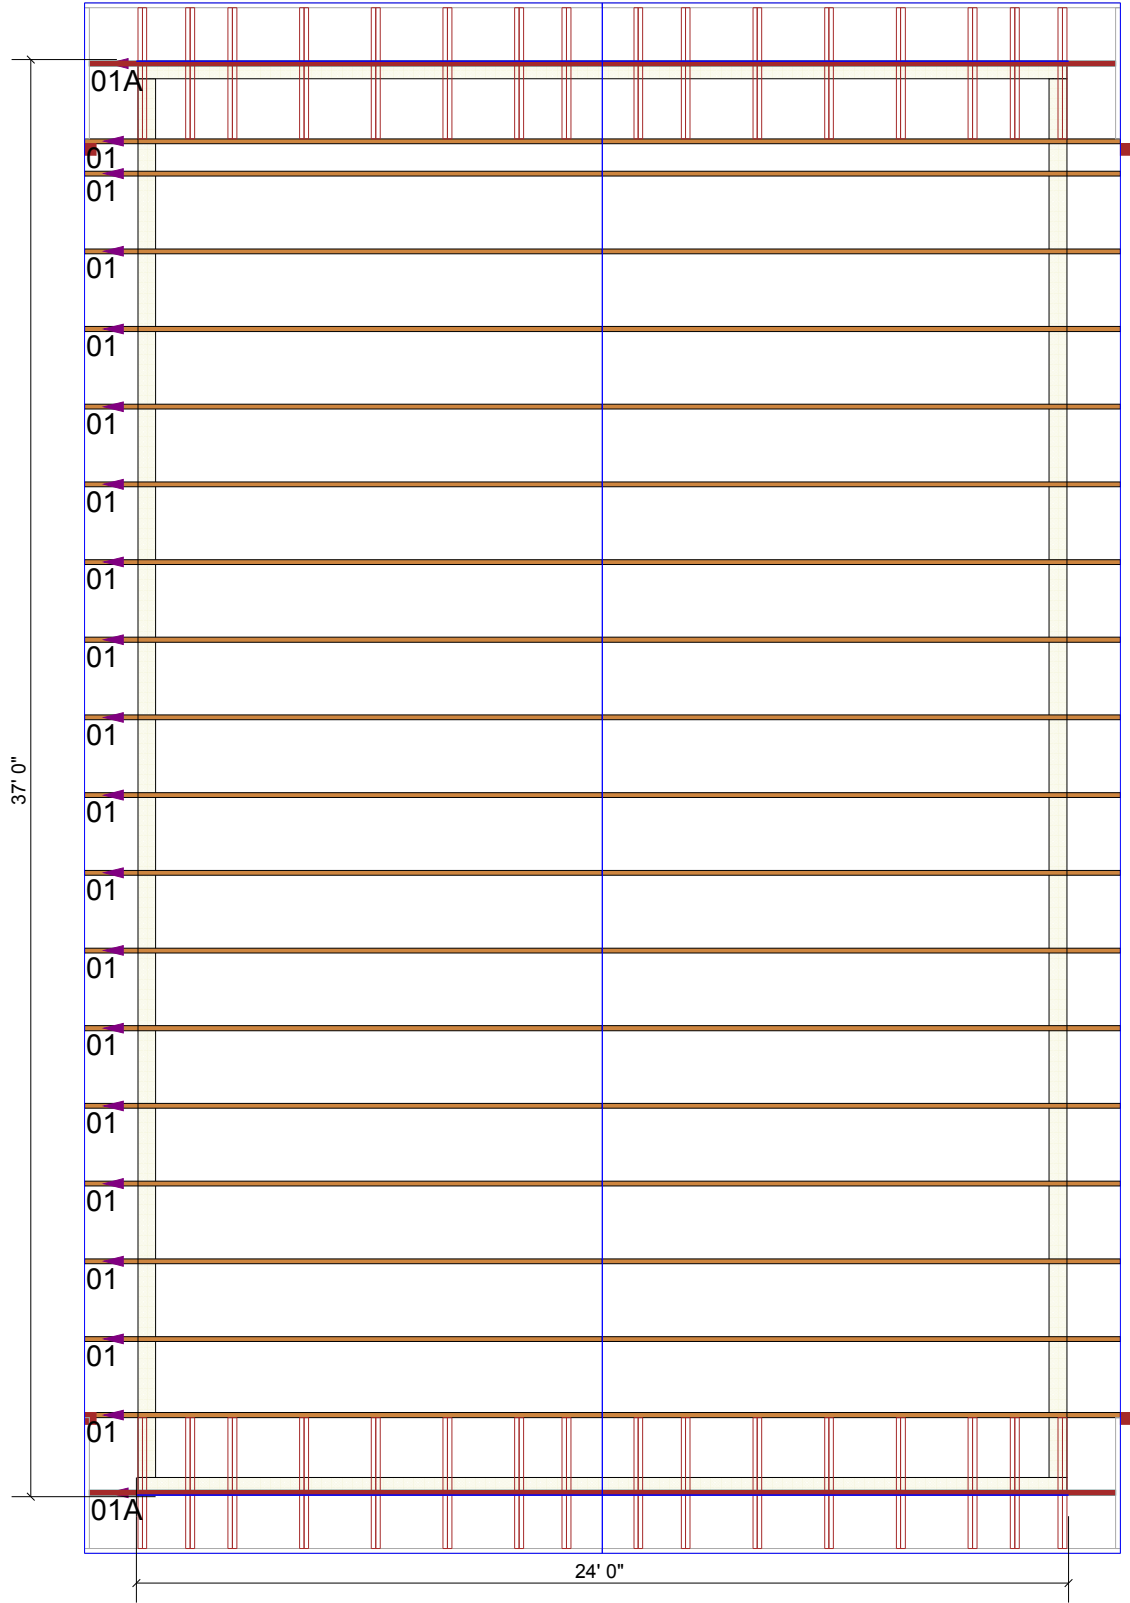

INDICATES LEFT END  
ON TRUSS DRAWINGS

HANGER TYPE (OPTIONAL HANGER TYPE)			
HANGER SYMBOLS			
A	THDS26 (LJS26DS)	E	SKH26 R/L (SUR/L26)
B	JL26 (LU26L)	F	LSSH210 (LSSU210)
C	THDH26 (HGUS26)	G	SPECIAL 1
D	THDH26-2 (HGUS26-2)	H	SPECIAL 2

ROOF TRUSS SPECIFICATIONS	
LIMIT STATES DESIGN, NBCC 2010 / ABC 2014	
Ss:	Sr:
TC LL/DL:	BC LL/DL:
TYPE:	SPACING:
ROOF FINISH:	PITCH:
OVERHANG:	O.D.
14.5"	HEEL:
DROPPED GABLE:	GABLE SHEETED:
EXCEPTIONS :	