


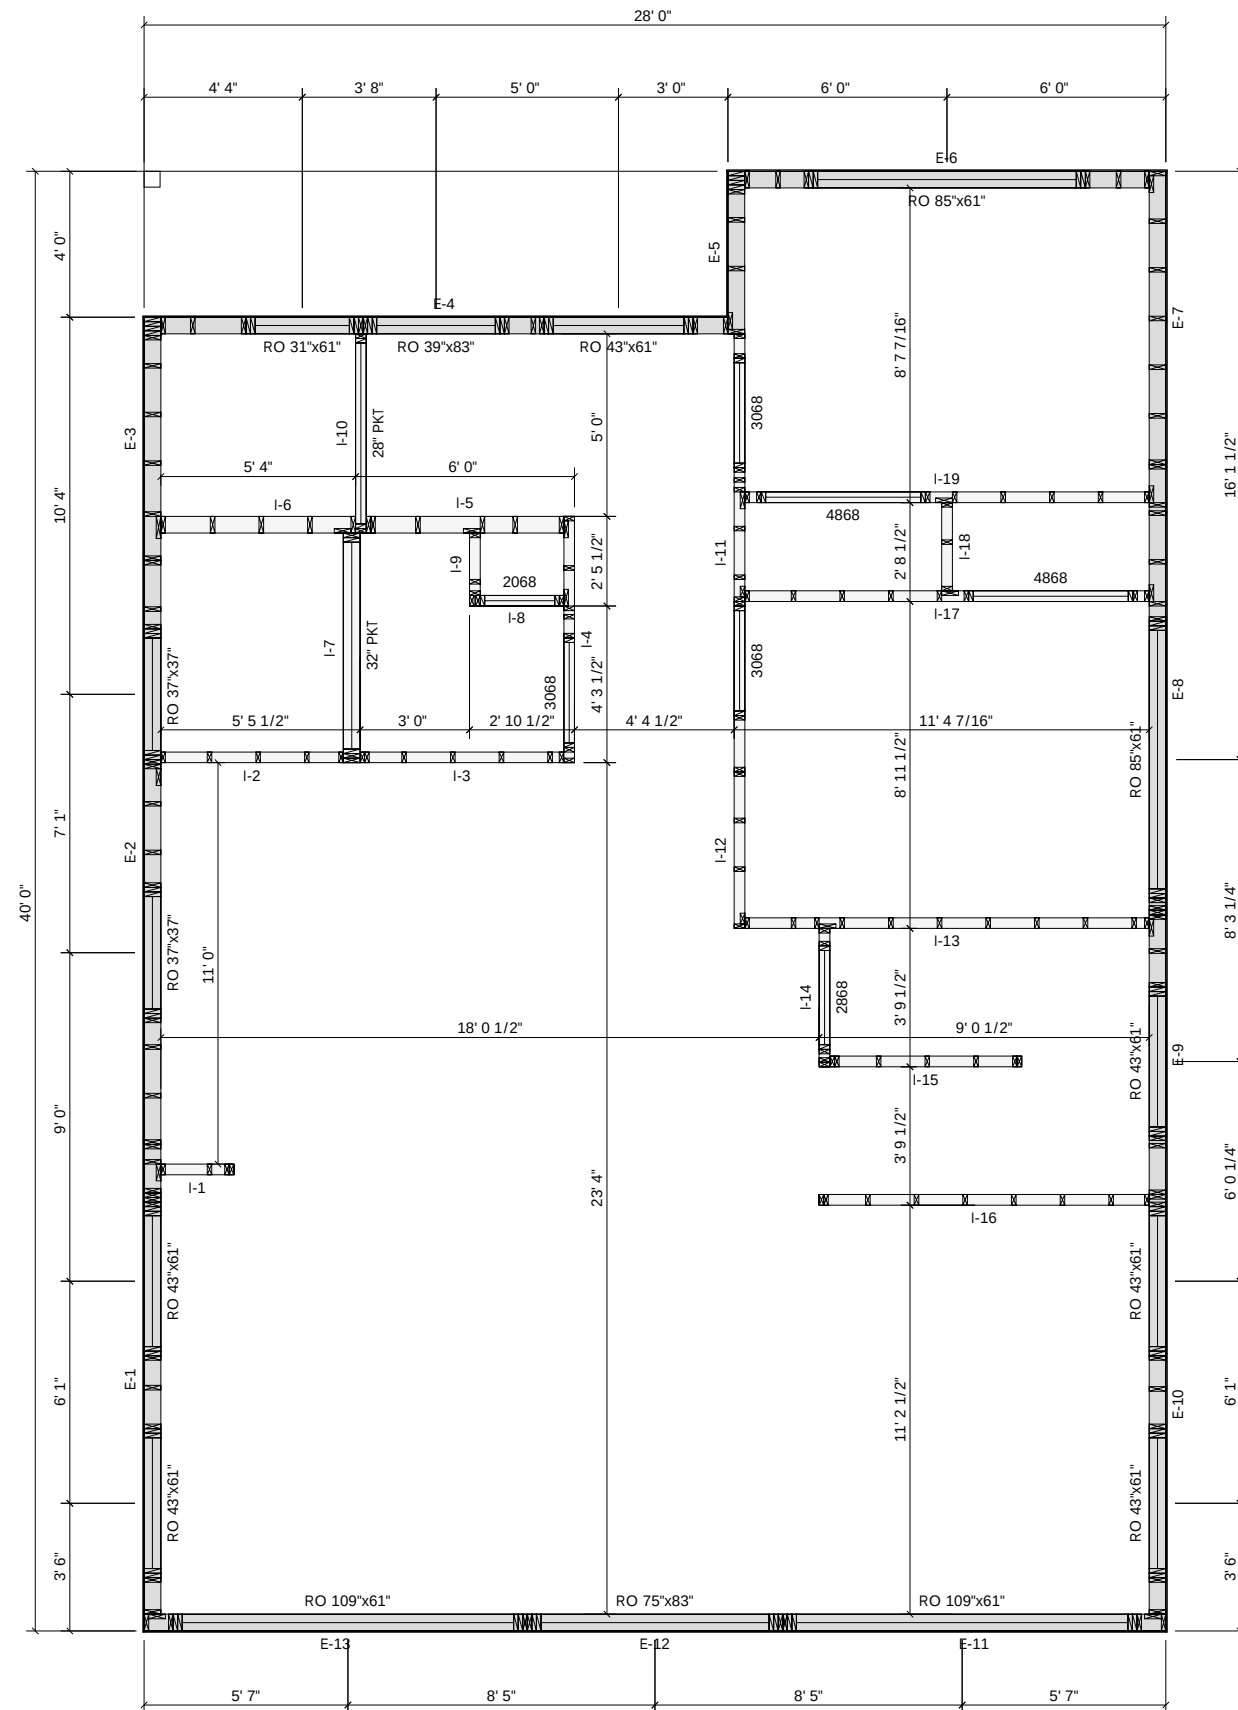

Door					
Quantity	Label	Width	Height	Header Height	Piles
1	RO 75"x83"	6' 3"	6' 11"	6' 11"	1
1	RO 39"x83"	3' 3"	6' 11"	6' 11"	1
1	28" PKT	4' 11 1/2"	7' 0 1/2"	7' 0 1/2"	1
1	32" PKT	5' 8"	7' 0 1/2"	7' 0 1/2"	1
3	3068	2' 9"	6' 10 1/2"	6' 10 1/2"	1
1	2868	2' 7"	6' 10 1/2"	6' 10 1/2"	1
1	2068	1' 11"	6' 10 1/2"	6' 10 1/2"	1
2	4868	4' 3"	6' 10 1/2"	6' 10 1/2"	1

Window					
Quantity	Label	Width	Height	Header Height	Piles
2	RO 109"x61"	9' 1"	5' 1"	6' 11"	1
2	RO 43"x61"	3' 7"	5' 1"	6' 11"	1
2	RO 37"x37"	3' 1"	3' 1"	6' 11"	1
1	RO 43"x61"	3' 7"	5' 1"	10' 1"	1
2	RO 85"x61"	7' 1"	5' 1"	6' 11"	1
2	RO 31"x61"	2' 7"	5' 1"	6' 11"	1
3	RO 43"x61"	3' 7"	5' 1"	6' 11"	1

JOB INFO:		LAYOUT INFO:	
JOB#:	B5313-2	LEVEL:	1st Floor
TAG:		BUILDING CODE:	IBC2015
ACCOUNT:	EZ SIPS Corporation	TYP WALL HGT:	9' 1-1/8"
DESIGNER:		STUD SPACING:	16" O.C.
DATE:	2021-03-04	WALL SHEATHING:	7/16" OSB SE