


Upper Floor

Graham 59380

1/2

	Lineal Footage	Board Footage	Stud Type	Stud Length	Stud Spacing	Sheathing	Bearing Condition	Bottom Plate
	38' 9-1/2"	563.62	2x6 SPF #2	7' 8-5/8"	1' 4"	7/16 OSB (8)	Loadbearing	2x6 DF #2
	68' 11-1/2"	685.16	2x6 SPF #2	7' 8-1/8"	1' 4"		Non-bearing	2x6 DF #2
Total:	107' 9"	1248.78						

	Lineal Feet	Board Footage	Sheathing Area	Sheathing Pieces
Sheathed (3): 38' 9-1/2"		563.62	215.50	7
Unsheathed (8): 68' 11-1/2"		685.16		

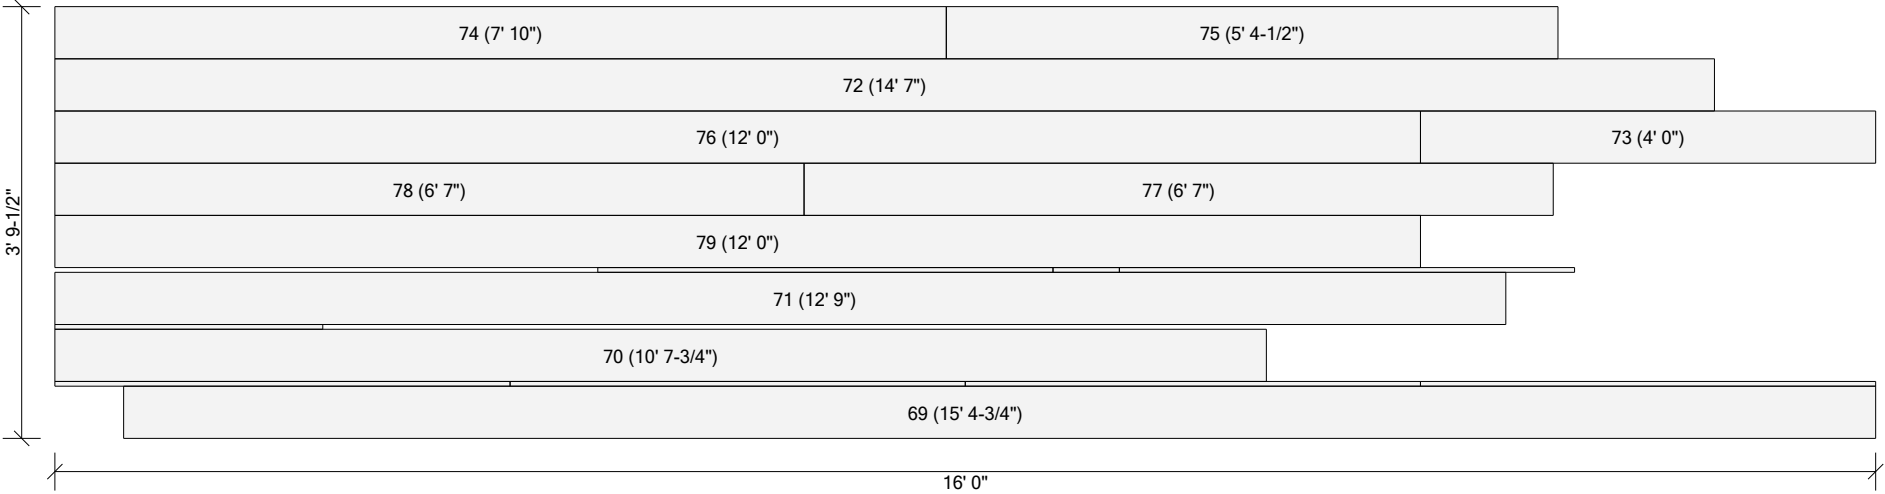

Upper Floor

Graham 59380

2/2

	Lineal Footage	Board Footage	Stud Type	Stud Length	Stud Spacing	Sheathing	Bearing Condition	Bottom Plate
	54' 0"	327.21	2x6 SPF #2	3' 7-1/2"	1' 4"		Non-bearing	2x6 DF #2
Total:	54' 0"	327.21						

	Lineal Feet	Board Footage
Unsheathed (5):	54' 0"	327.21

